


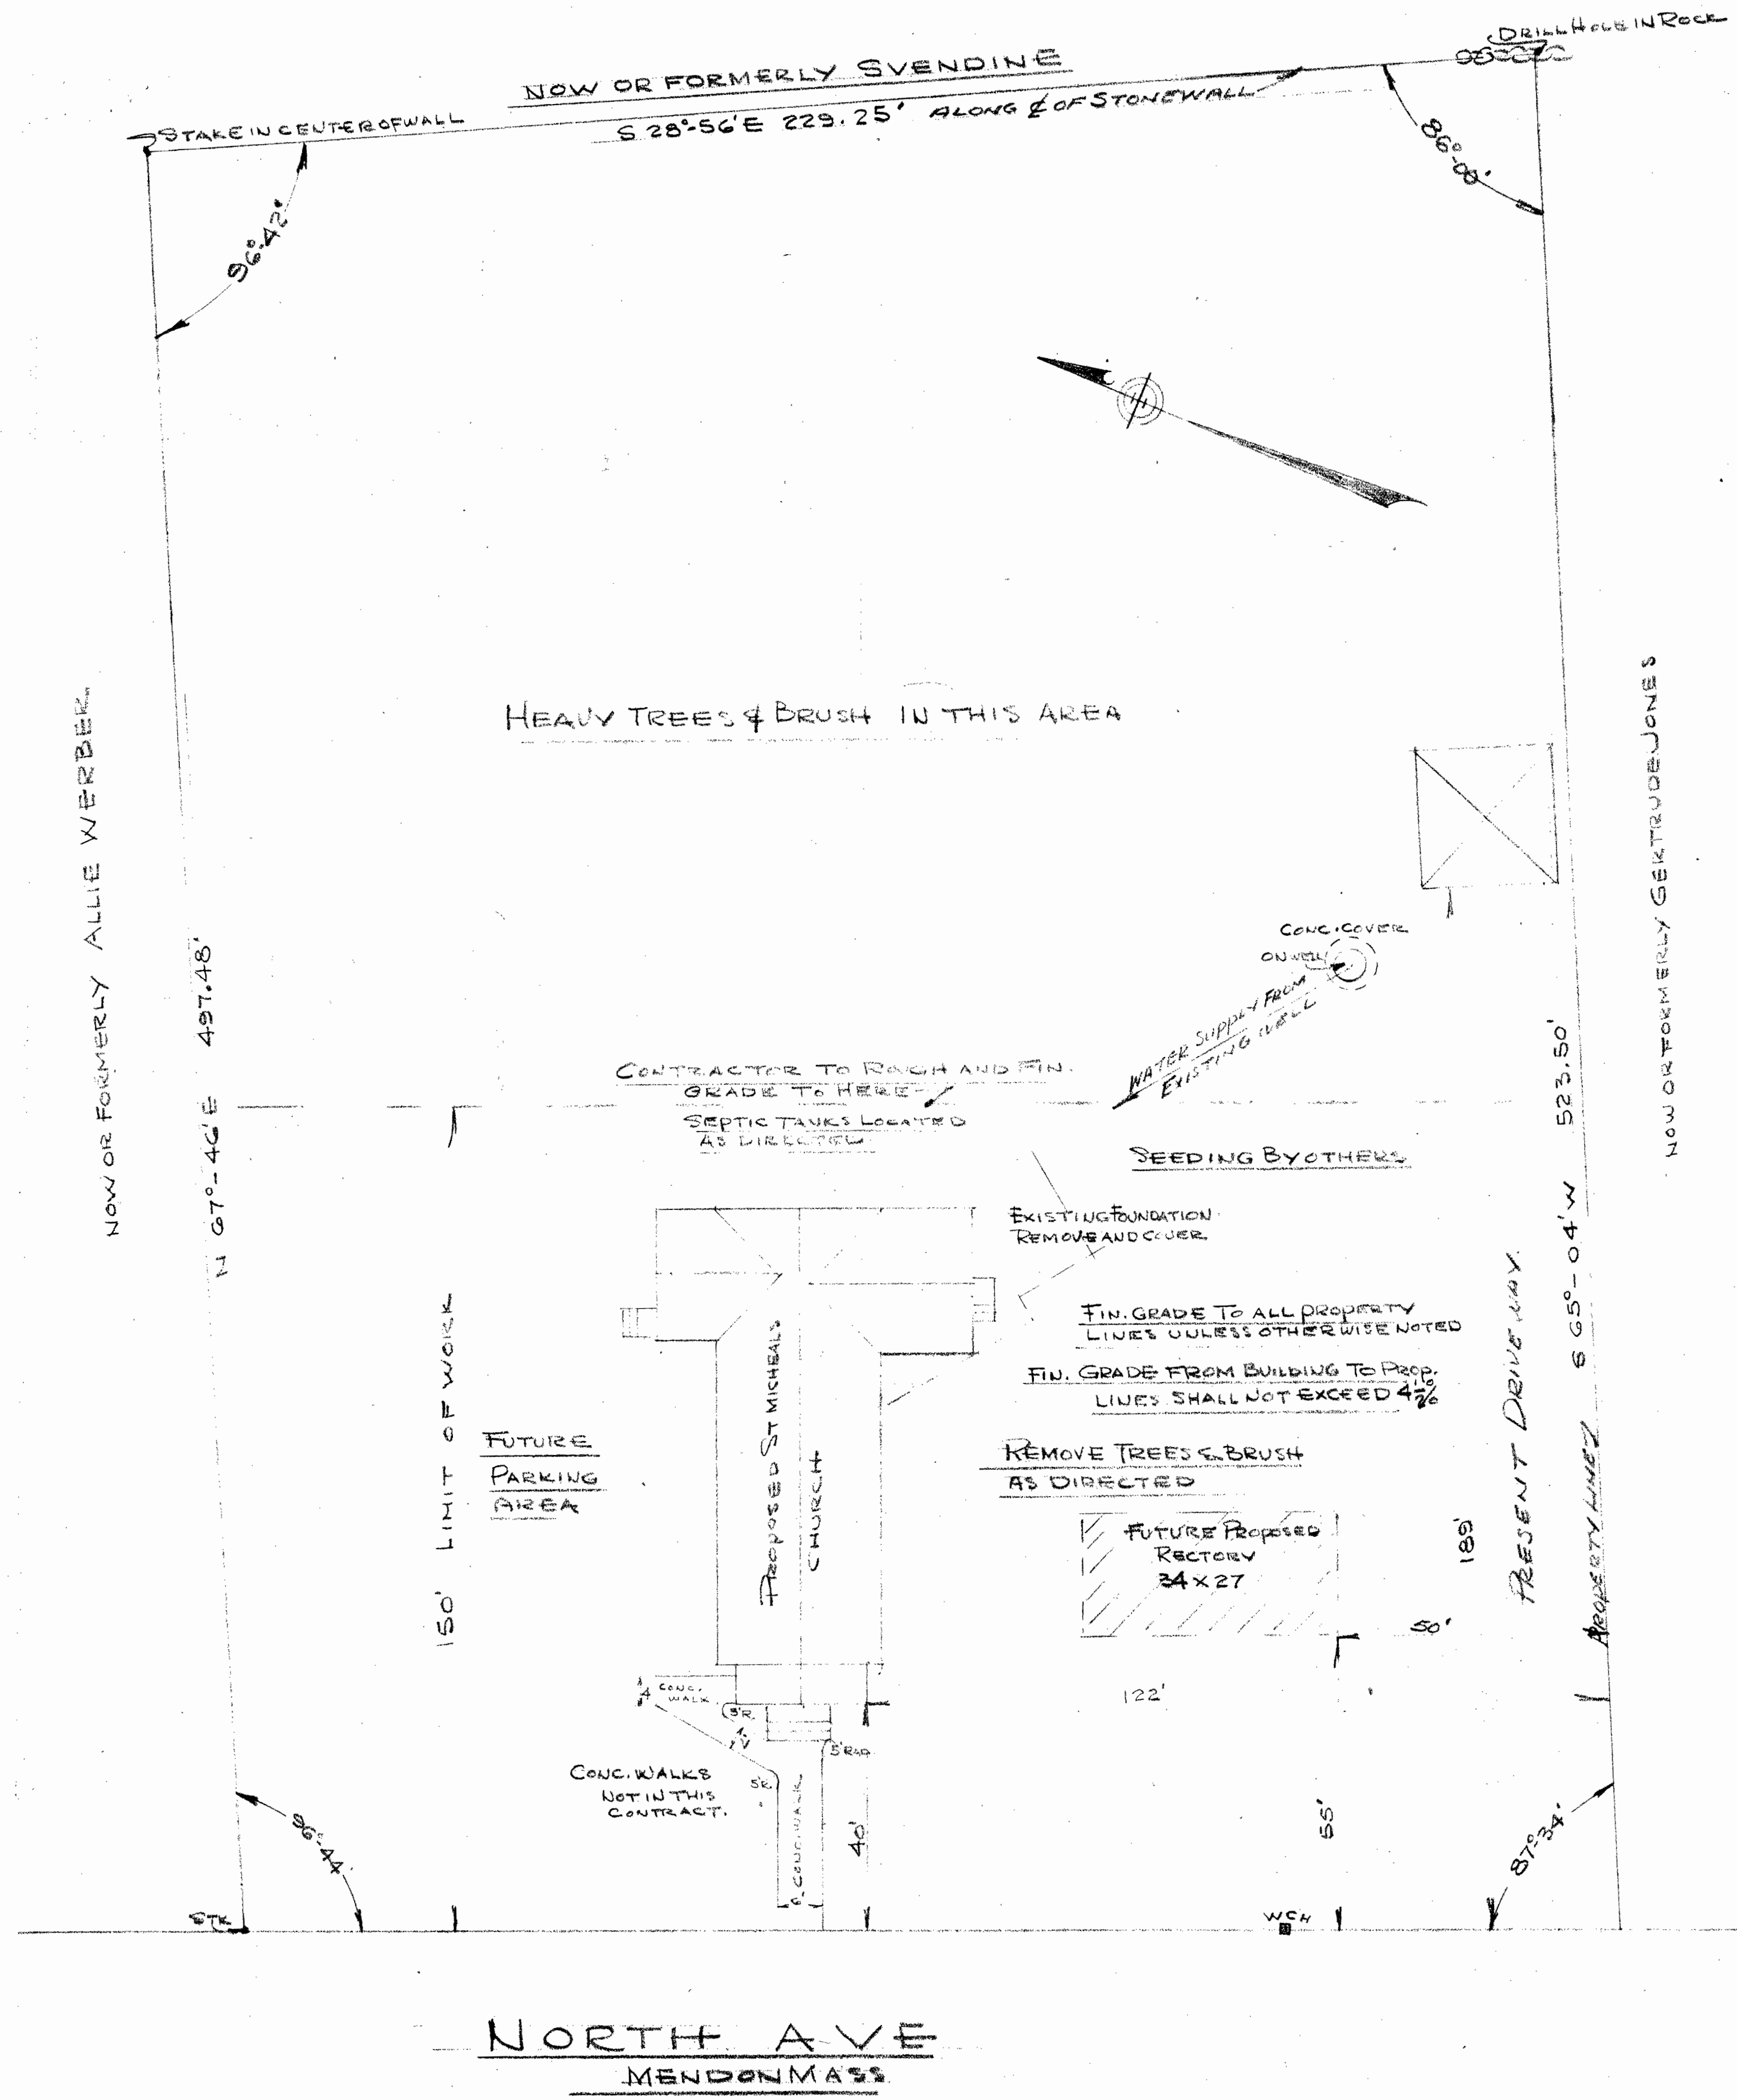


PROPOSED

St. Michael's
Church
Mendon, Mass.


Most Rev. John J. Wright, D. D.
Roman Catholic Bishop of Worcester

FROM THE OFFICE OF
ALFRED B. CAPONE, C. E.
351 MAIN ST., MILFORD, MASS.

PLOT PLAN
SCALE 1"=20'

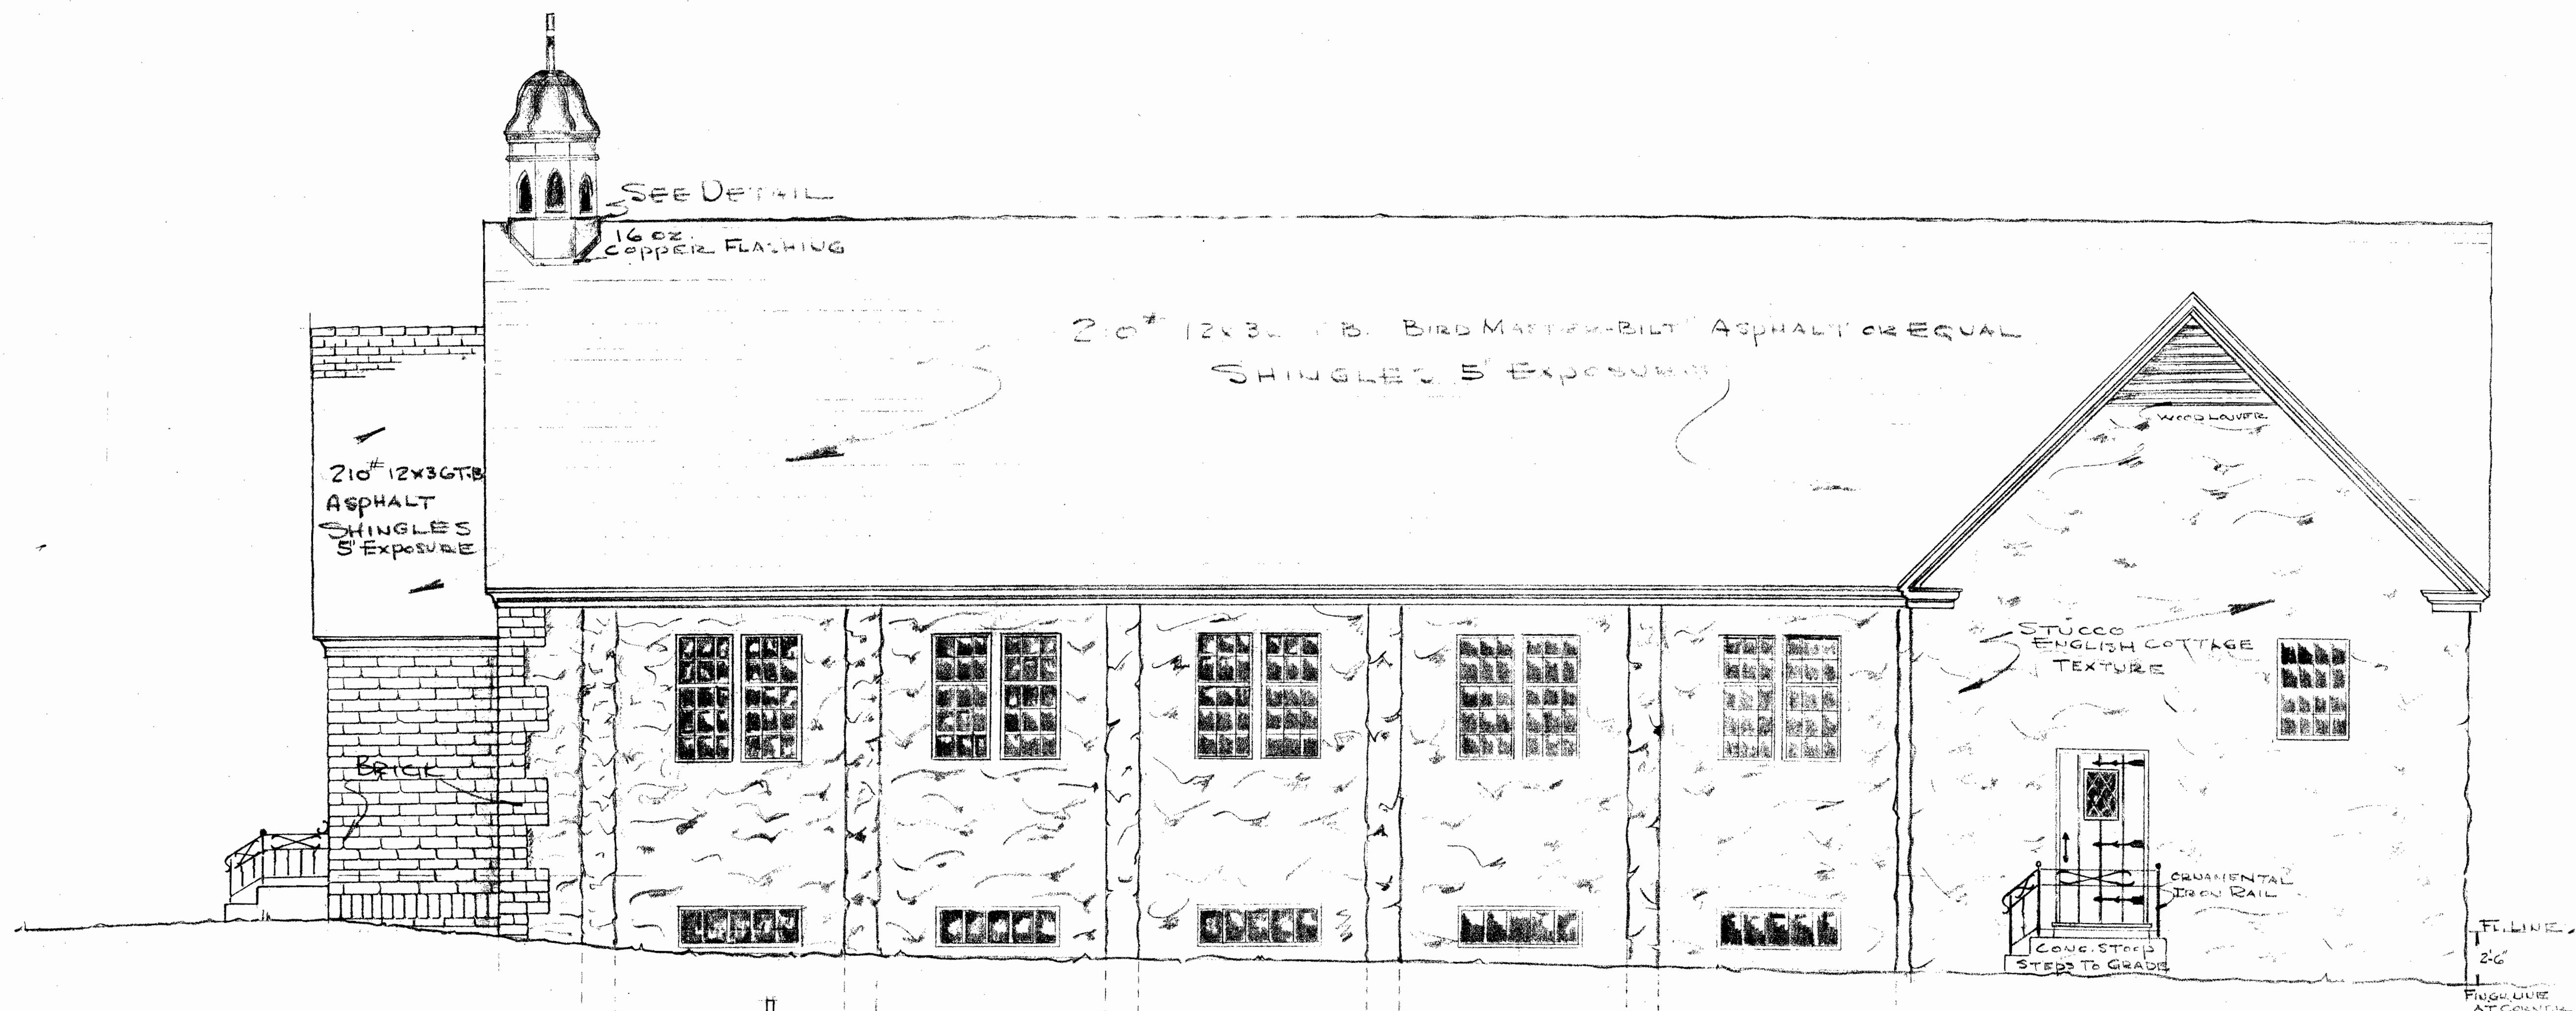

RIGHT SIDE ELEVATION

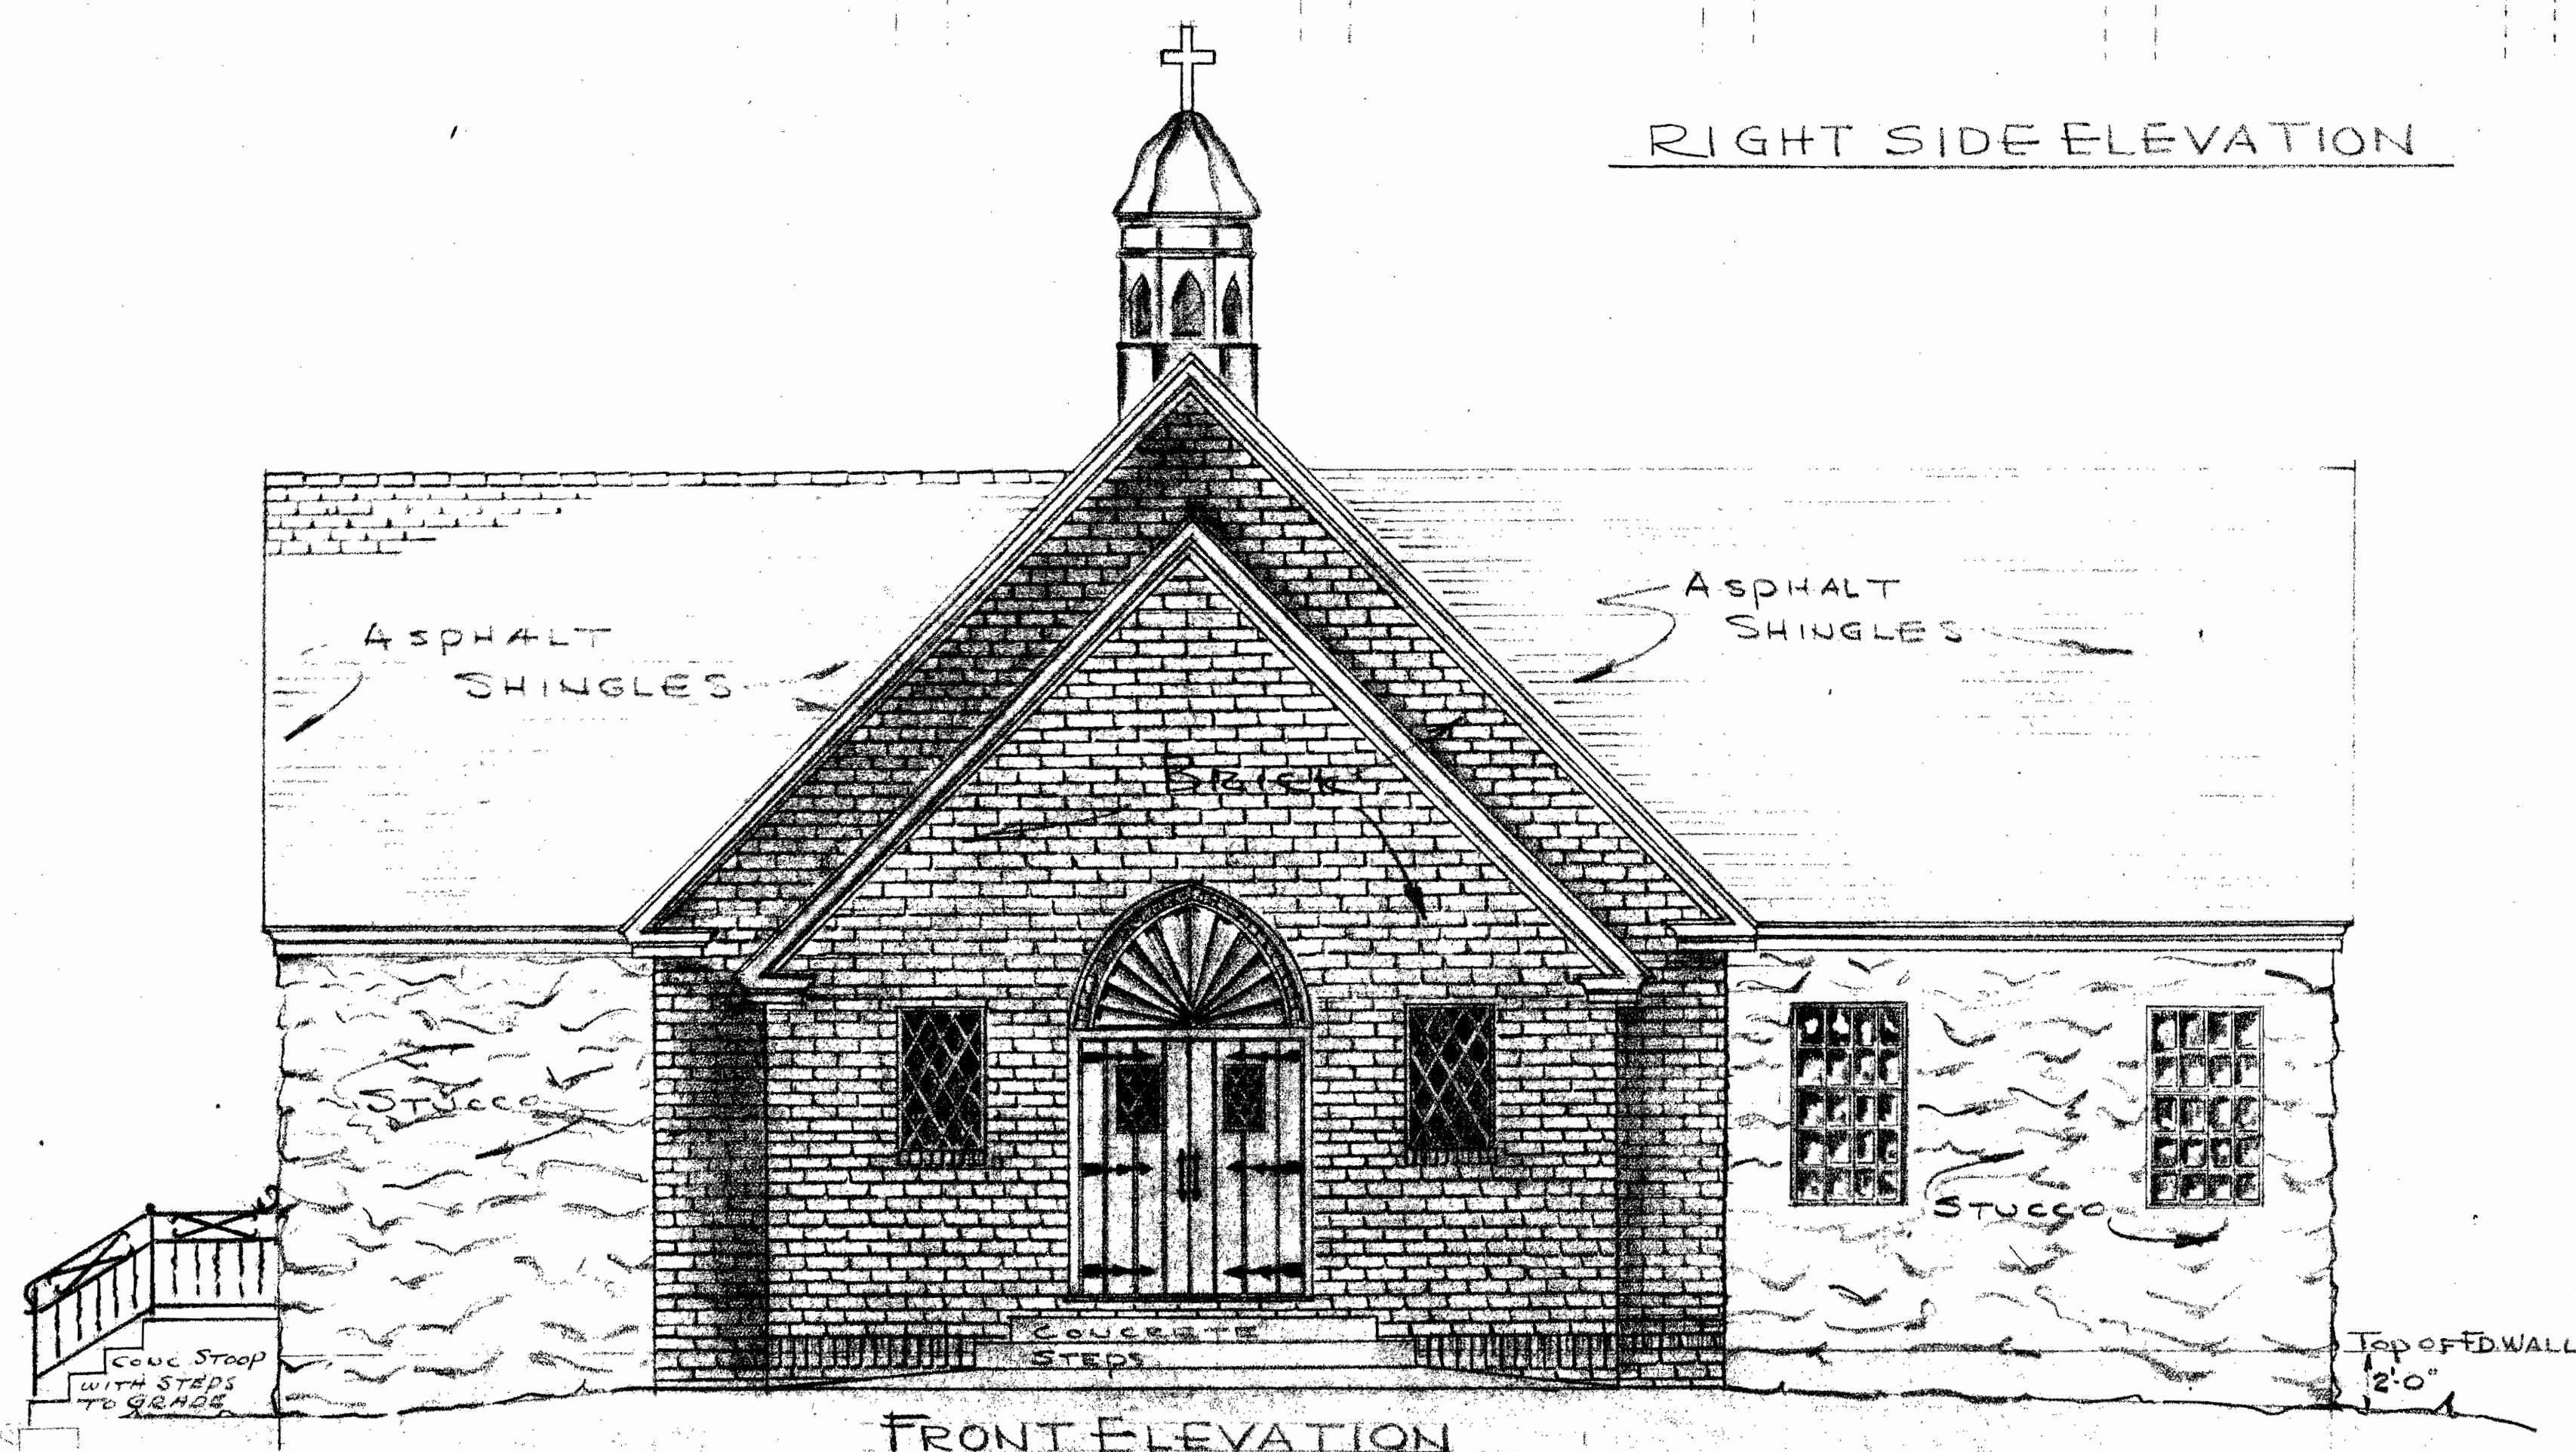

FRONT ELEVATION


St. Michael's Church

Andover, Mass.

Most Rev. John J. Wright, D. D.
Roman Catholic Bishop of Worcester
Rev. John J. Foley, Pastor

FROM THE OFFICE OF
ALFRED B. CAPONE, C. E.
351 MAIN ST., MILFORD, MASS.


ELEVATIONS
SCALE $\frac{1}{4}'' = 1'-0''$

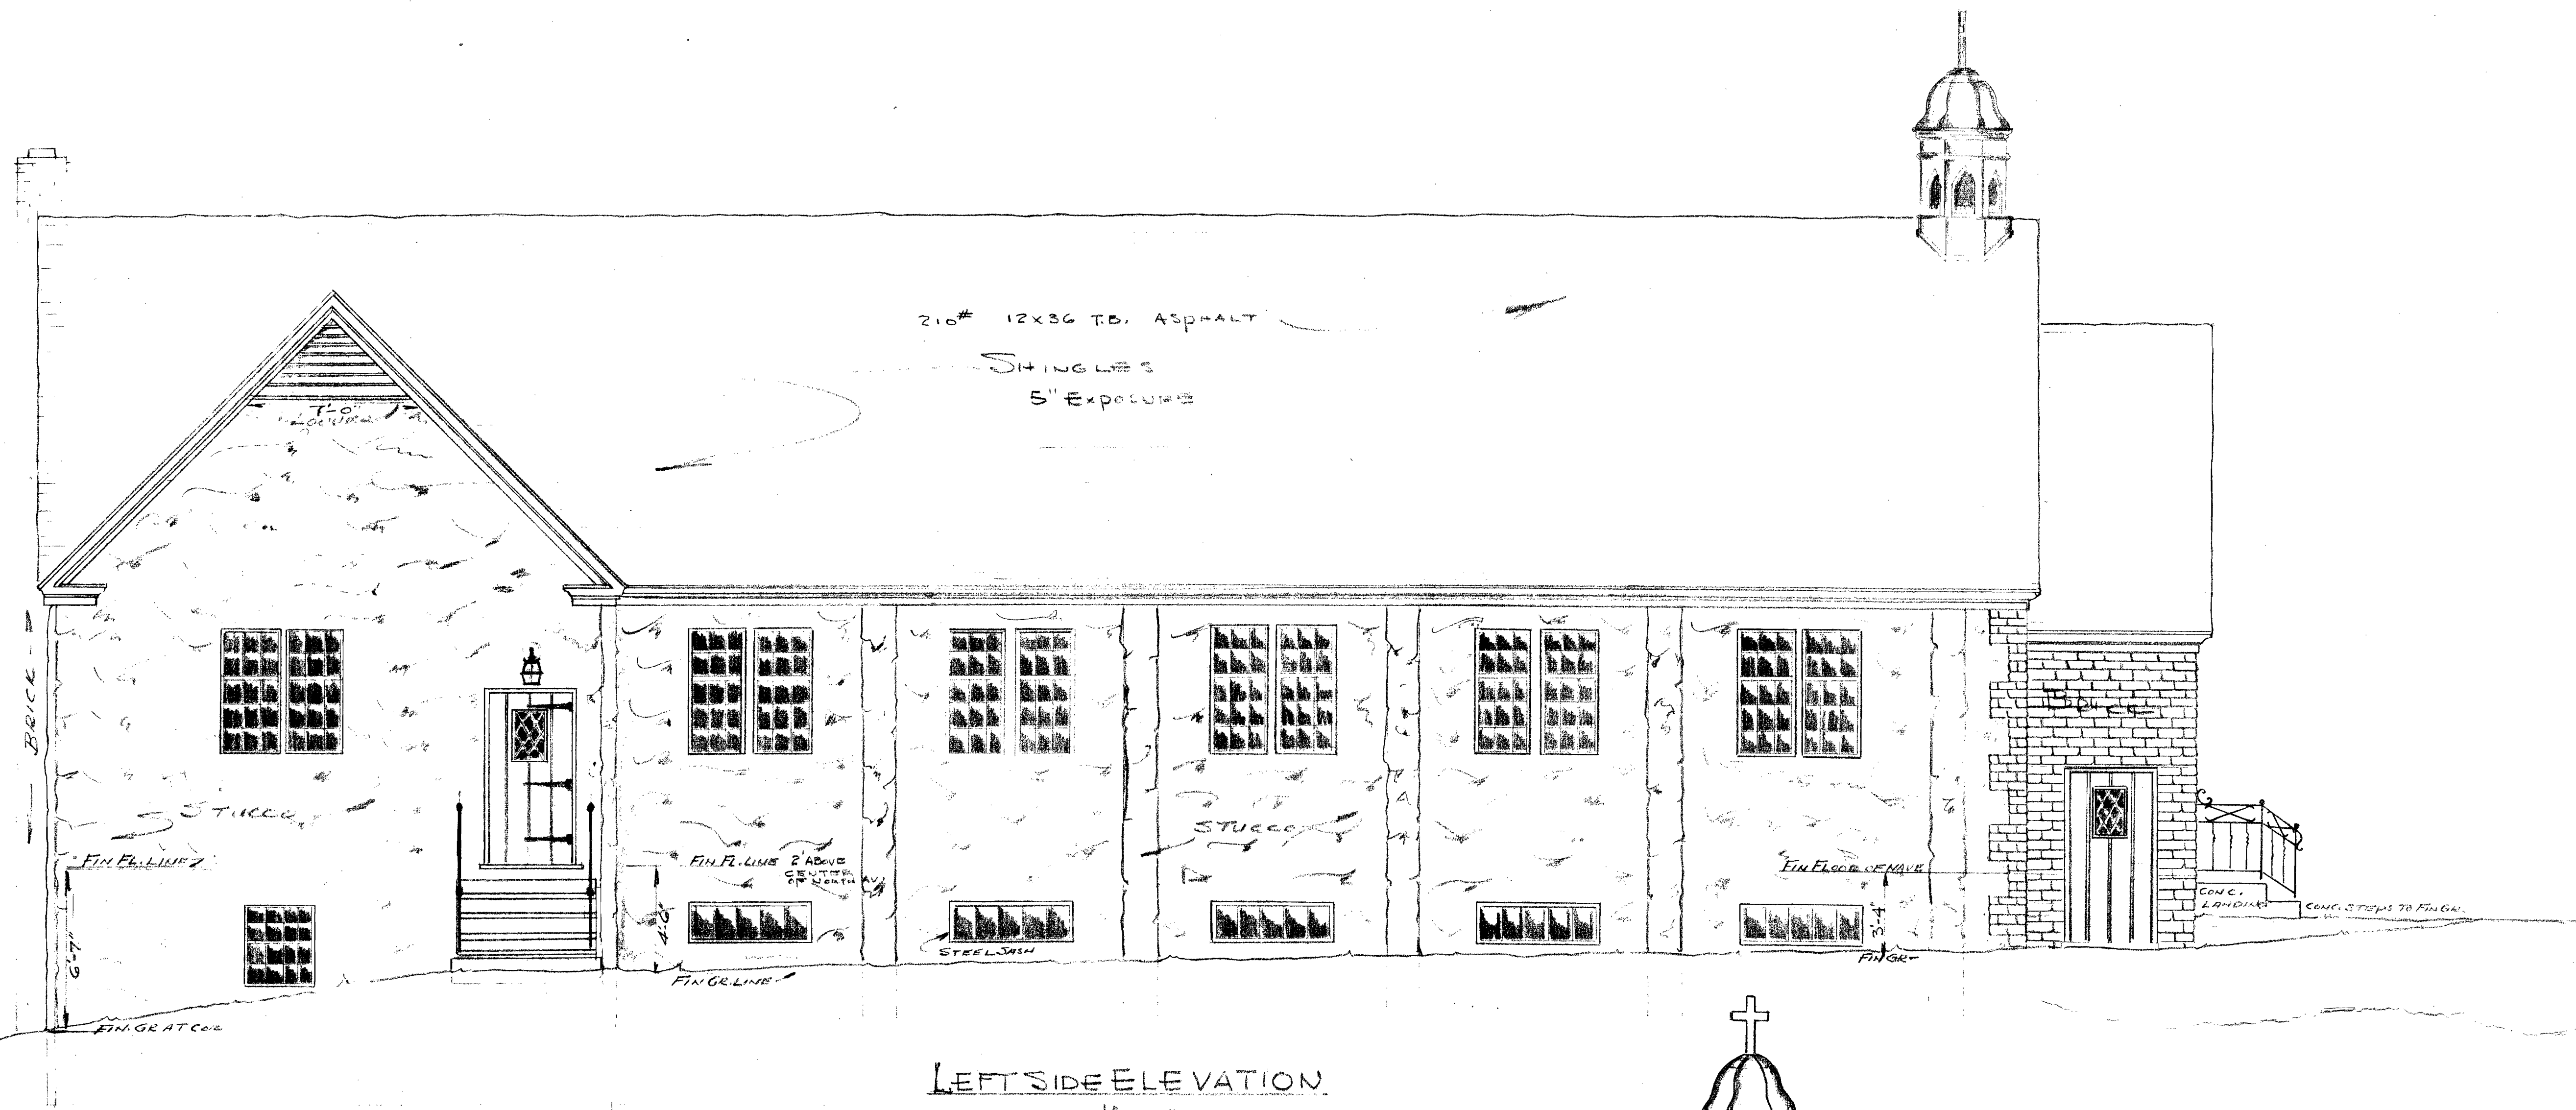

LEFT SIDE ELEVATION
SCALE $\frac{1}{4}'' = 1'-0''$

St. Michael's Church

FROM THE OFFICE OF
ALFRED B. CAPONE, C. E.
351 MAIN ST., MILFORD, MASS.

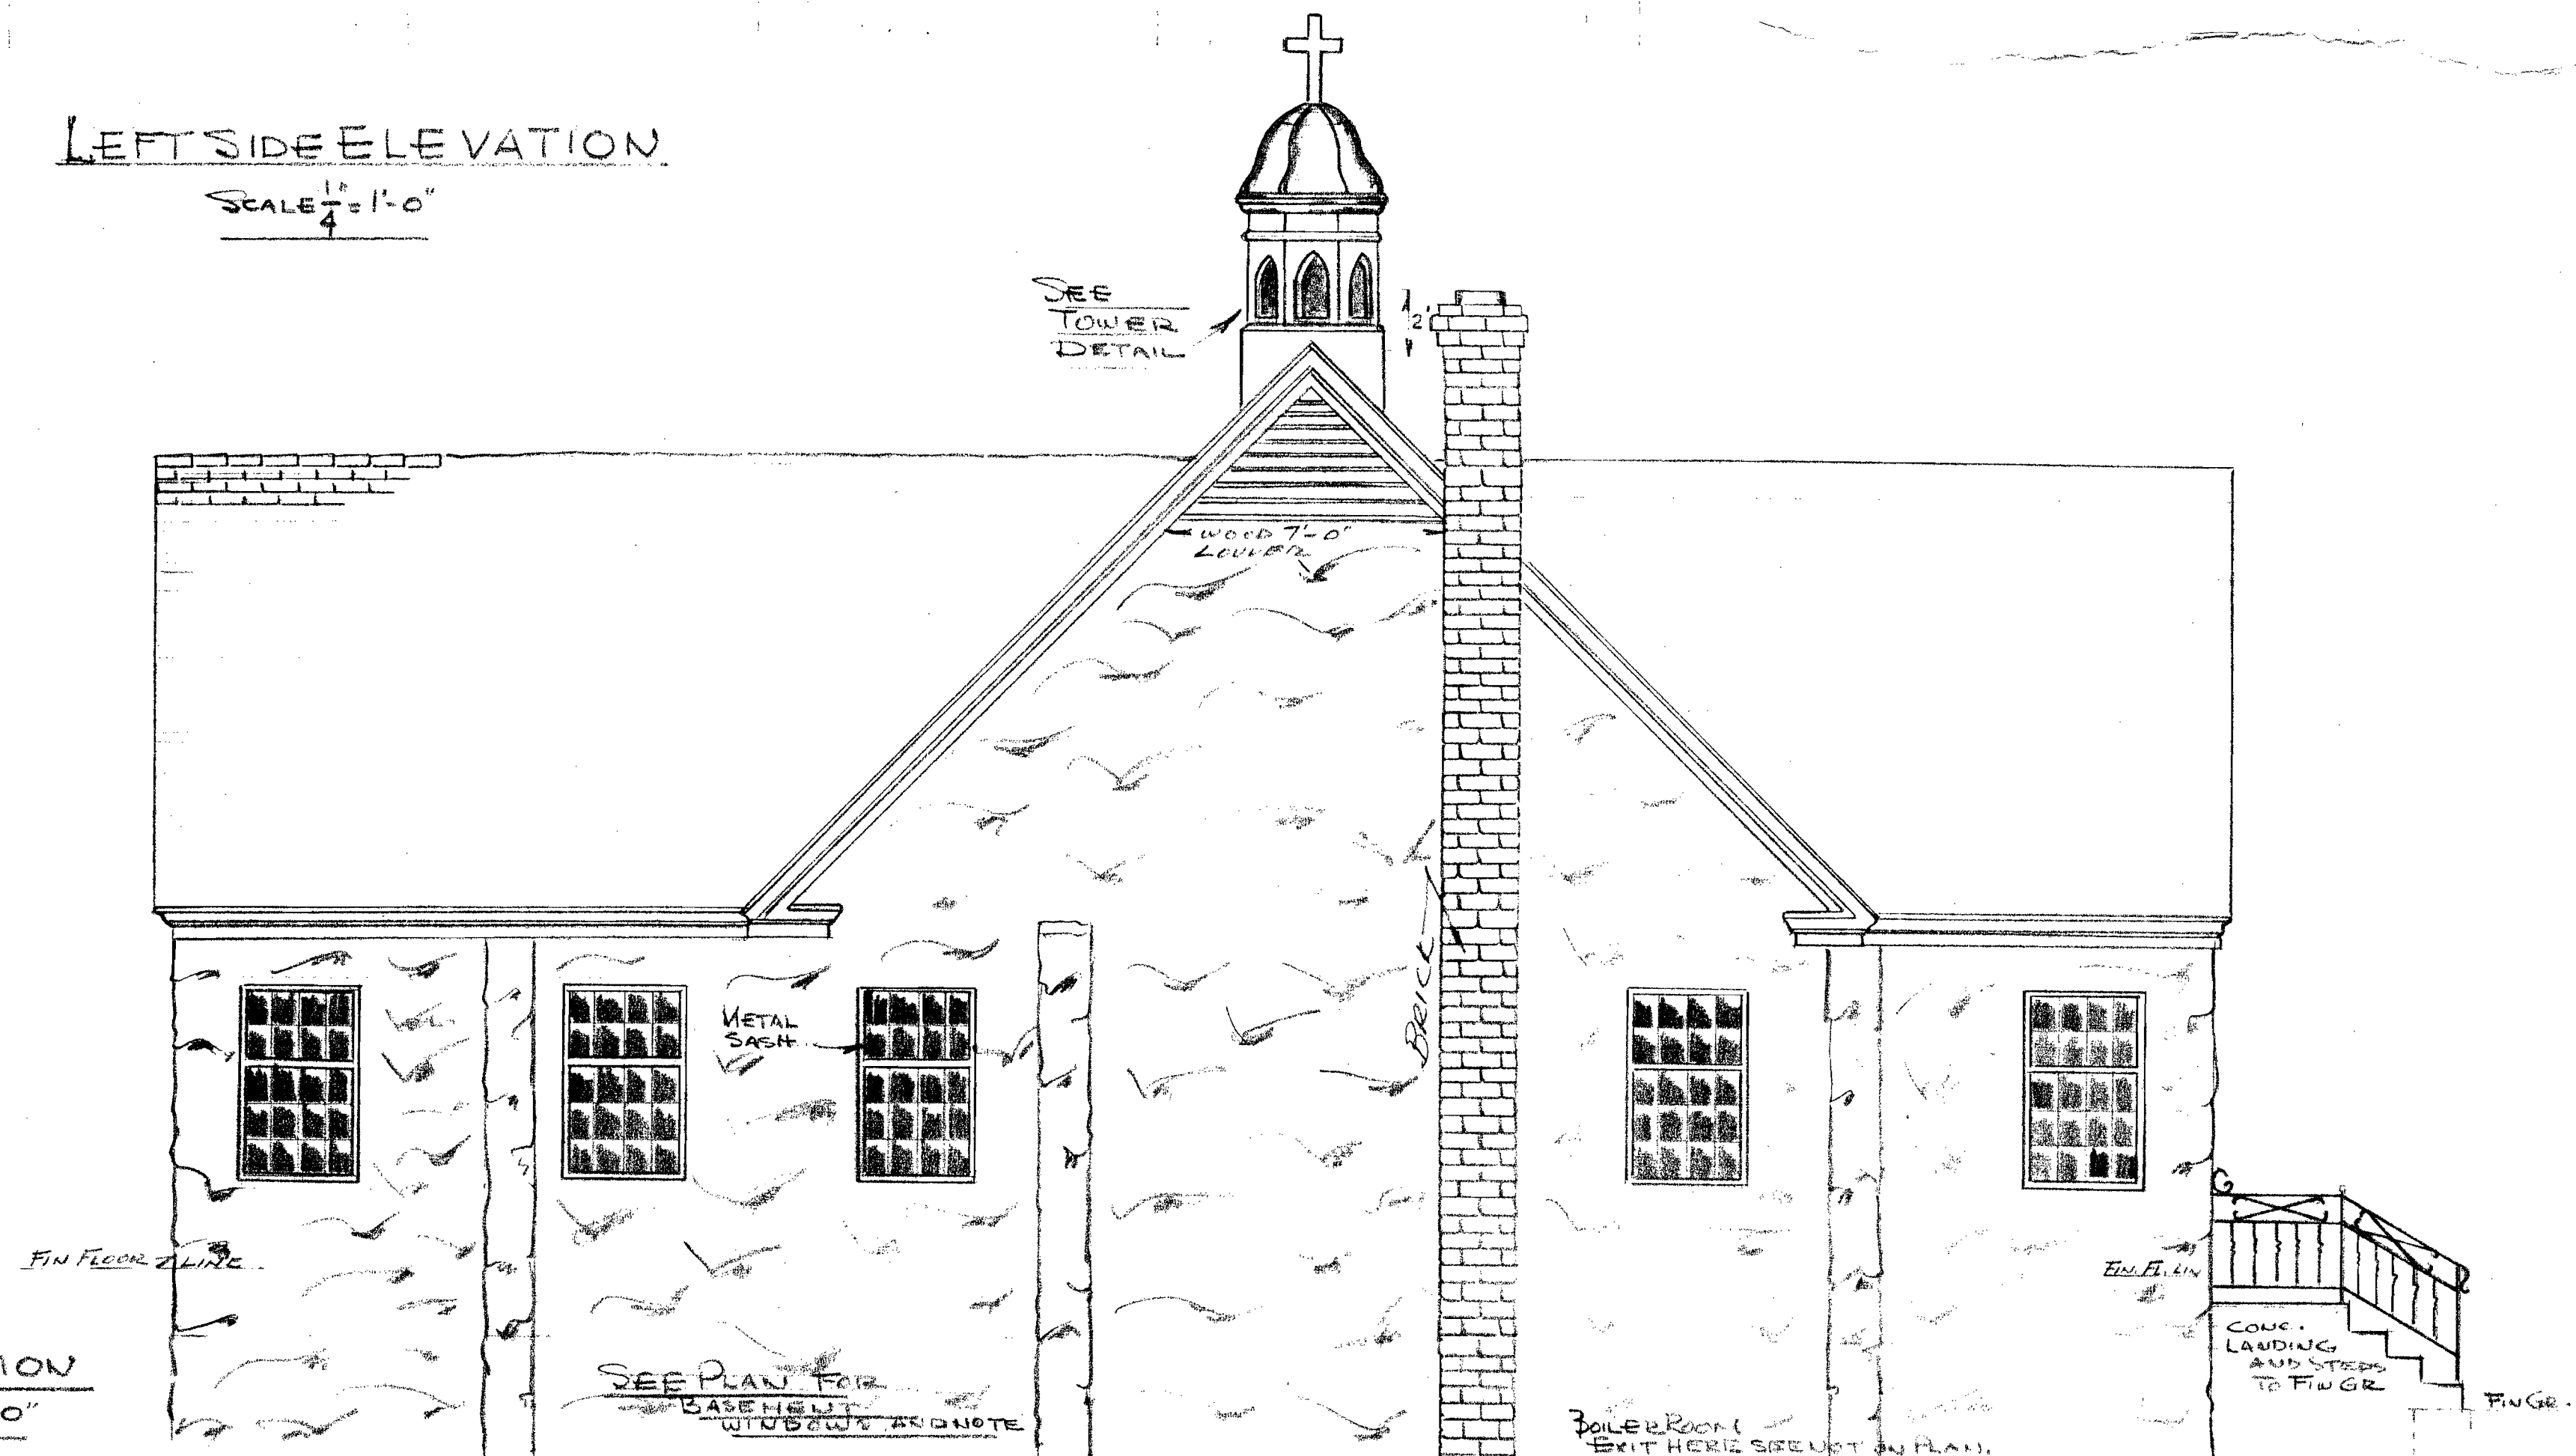

REAR ELEVATION
SCALE $\frac{1}{4}'' = 1'-0''$

PAINTING
EXTERIOR:
 ALL EXTERIOR WOOD TRIM SHALL
 RECEIVE 1 COAT 5th CUT SHELLAC.
 1 COAT EXTERIOR PRIMER,
 1 COAT EXTERIOR FINISH COAT.
 ALL EXTERIOR PAINT SHALL BE DUTCH BOY
 OR EQUAL, COLORS AS INSTRUCTED
 BY OWNER.
INTERIOR:
 WALLS AND CEILINGS, 2 COATS, SPEED SATIN
 RUBBERIZED PAINT OR EQUAL, COLORS BY OWNER.

INTERIOR WOODWORK:
 1 COAT 5th CUT SHELLAC.
 1 COAT ENAMEL UNDERCOATER
 2 COATS SEMI-GLOSS ENAMEL
 PITTSBURG OR EQUAL

WINDOWS:
 SHALL BE STEEL DOUBLE HUNG TROUSCON SERIES 128
 OR EQUAL TYPE AS NOTED ON DRAWINGS.
 (A) E3655 (B) E3655 MULLION
INTERIOR DOORS:
 SHALL BE BROSCO OR EQUAL 1 3/4" THICK PINE M100
FIRE DOORS:
 WHERE SHOWN SHALL BE FLUSH TYPE 1 3/4" THICK
 AND METAL CLAD IN ACCORDANCE WITH DEPT
 OF PUBLIC SAFETY REQUIREMENTS.

FINISH FLOOR NOTE:
 MAKER: MATTEO OR EQUAL
 RUBBER TILE SHALL BE 1" THICK 12"X12" SQUARES
 ASPHALT TILE SHALL BE 1" THICK 12"X12" SQUARES
 BOTH TO BE INSTALLED IN ACCORDANCE WITH
 PRODUCER'S SPECIFICATIONS FOR THIS TYPE OF WORK.
 ALL TILE INSTALLATIONS SHALL BE MADE OVER
 5" RYSOCRE


HARDWARE:
 FRONT DOOR: LOCK TO BE
 CHLAGE PLMOUTH DESIGN OR
 ALL OTHER EXTERIOR LOCKS
 SHALL BE CHLAGE CYLINDRICAL
 DARTEN DESIGN ESCUTCHEON
 (5 1/2" DIA) WITH PLMOUTH DESIGN
 LOCK OR EQUAL.
 INTERIOR LOCKS TO BE CHLAGE
 ASIPD OR EQUAL.
 ALL DOORS TO BE HUNG WITH
 STANLEY 4 1/2" LOOSE PIN BRASS
 HINGES (3 HINGES EACH DOOR)

NOTE:
 3M. TROUSCON
 OR NEARLY A/E. ELEV. 100.00


NOTE:
 PEWS & ALTAR BY OWNER, AS WELL
 AS VESTMENT CASE AND OTHER RELIGIOUS
 FURNISHINGS.







FROM THE OFFICE OF
ALFRED B. CAPONE, C. E.
 351 MAIN ST., MILFORD, MASS.

FLOOR PLAN
 SCALE 1" = 1'-0"

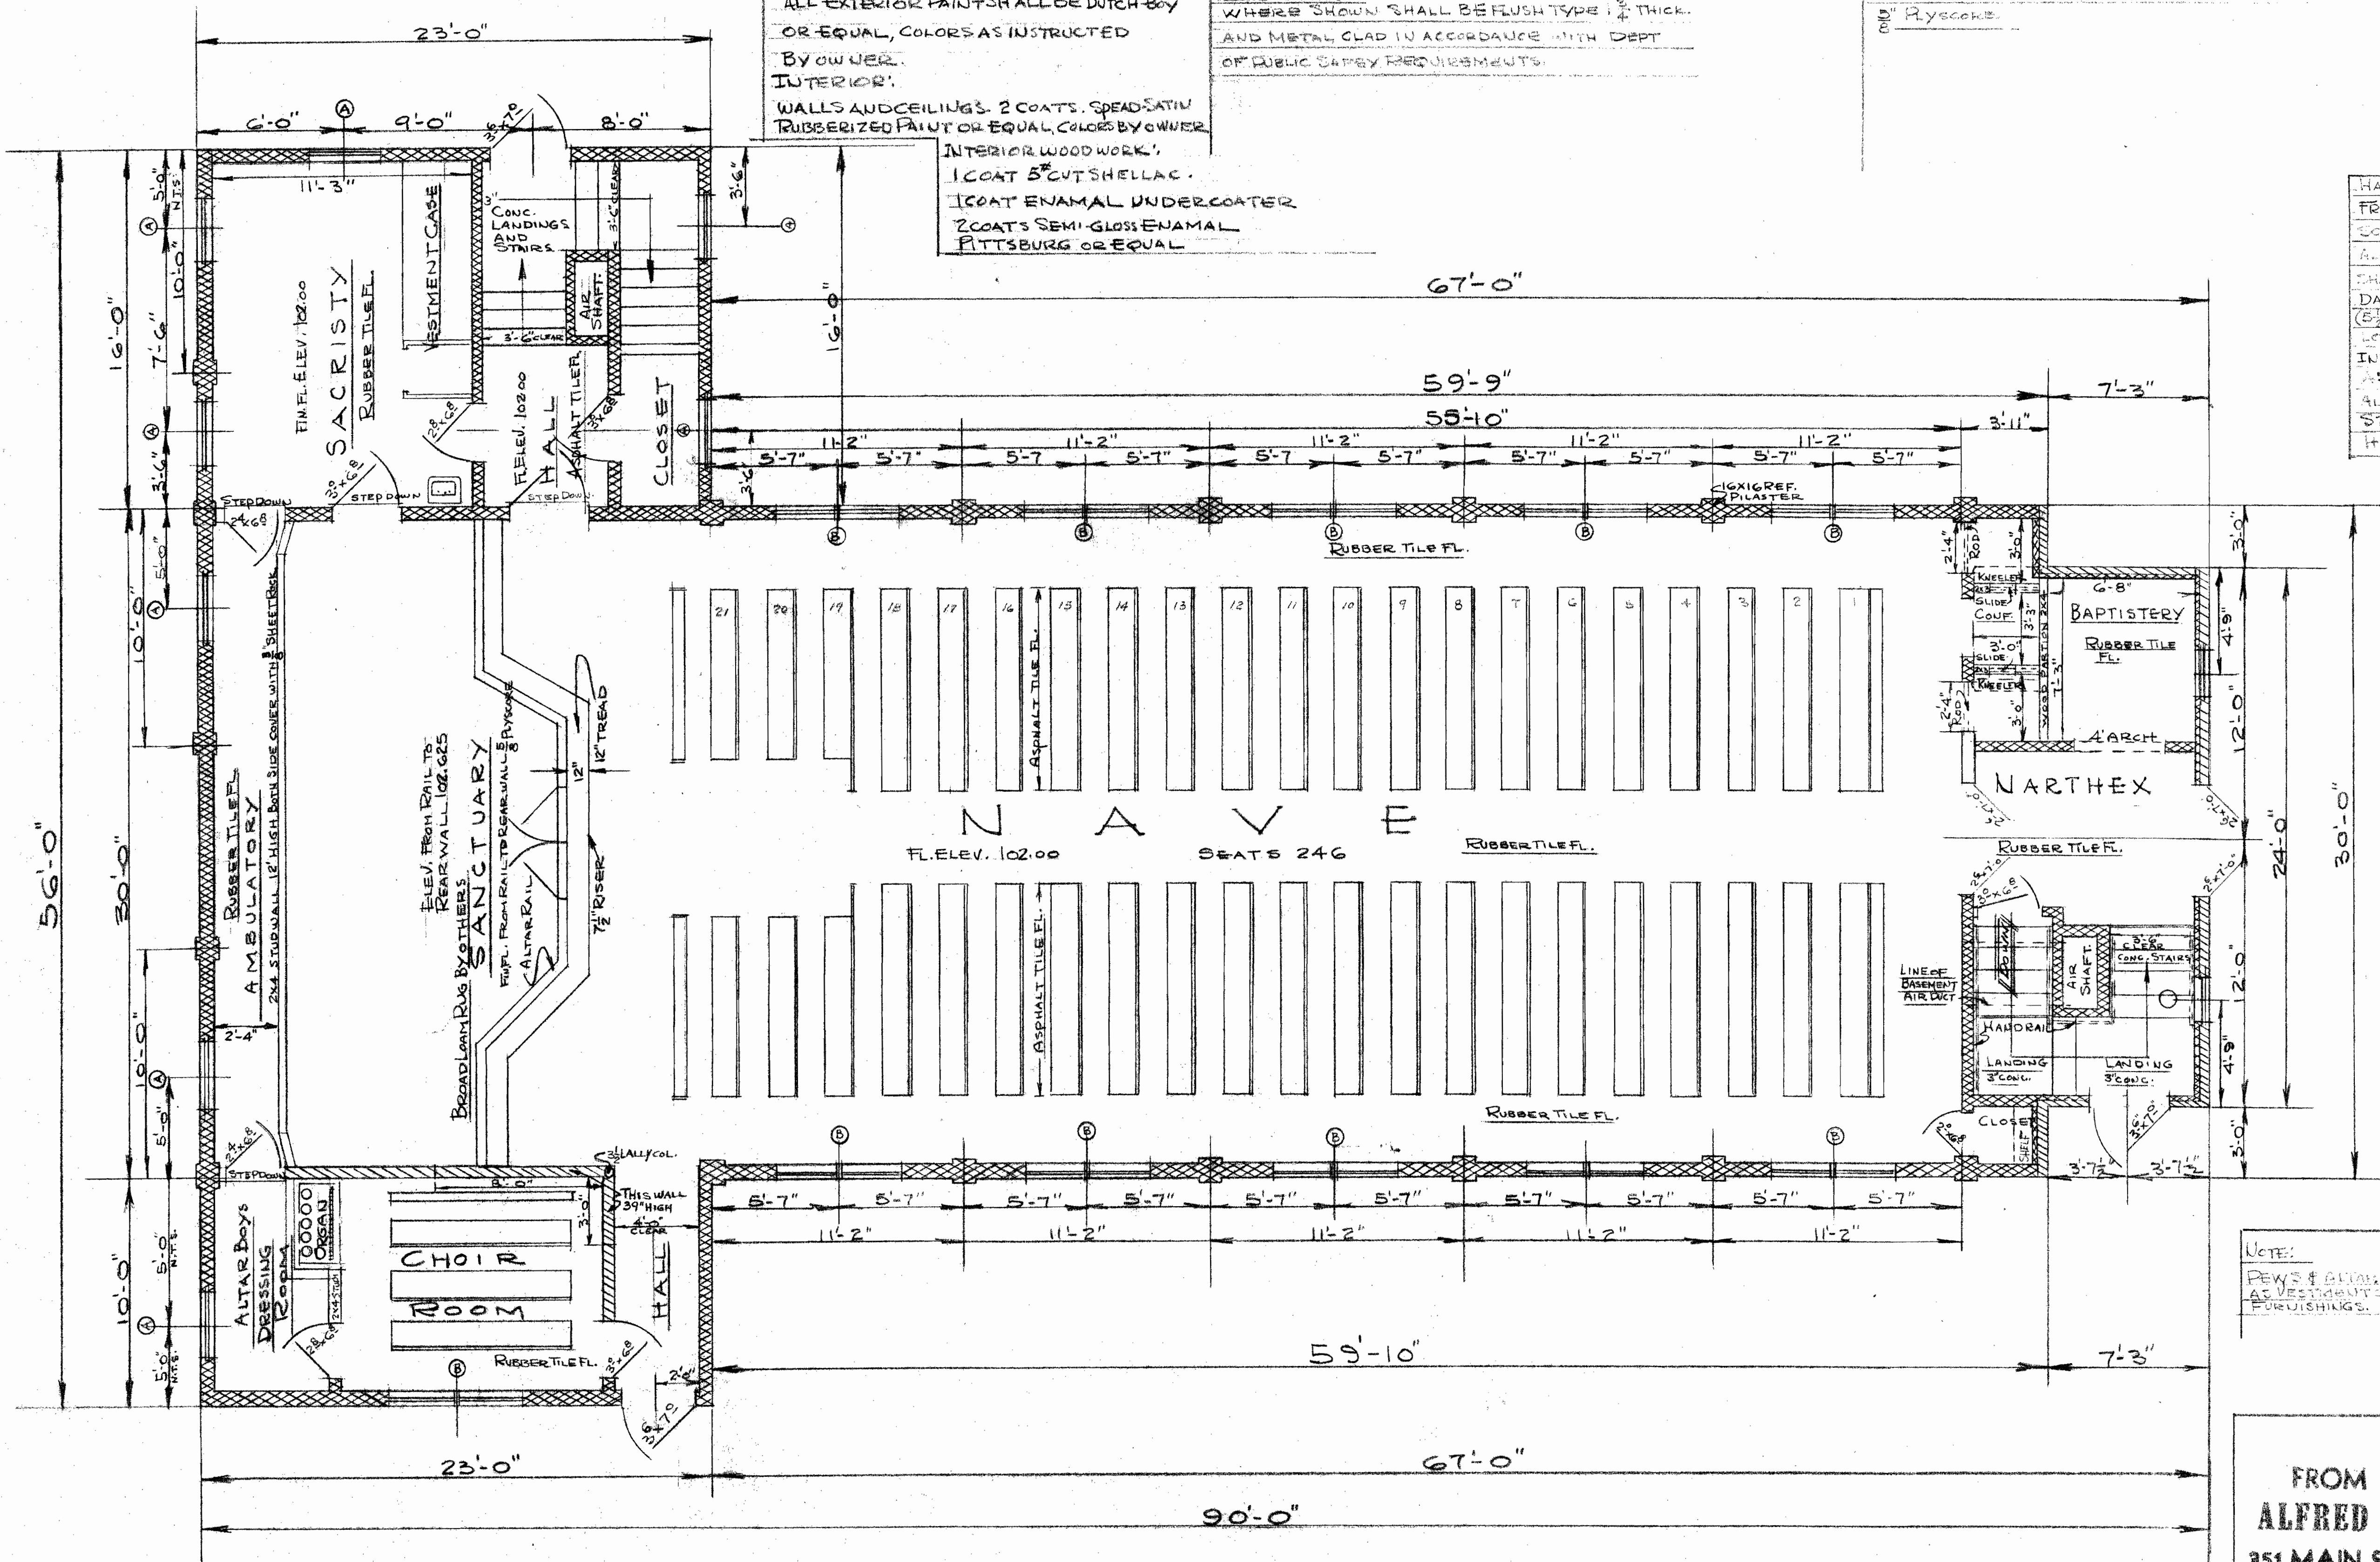

St. Michael's Church

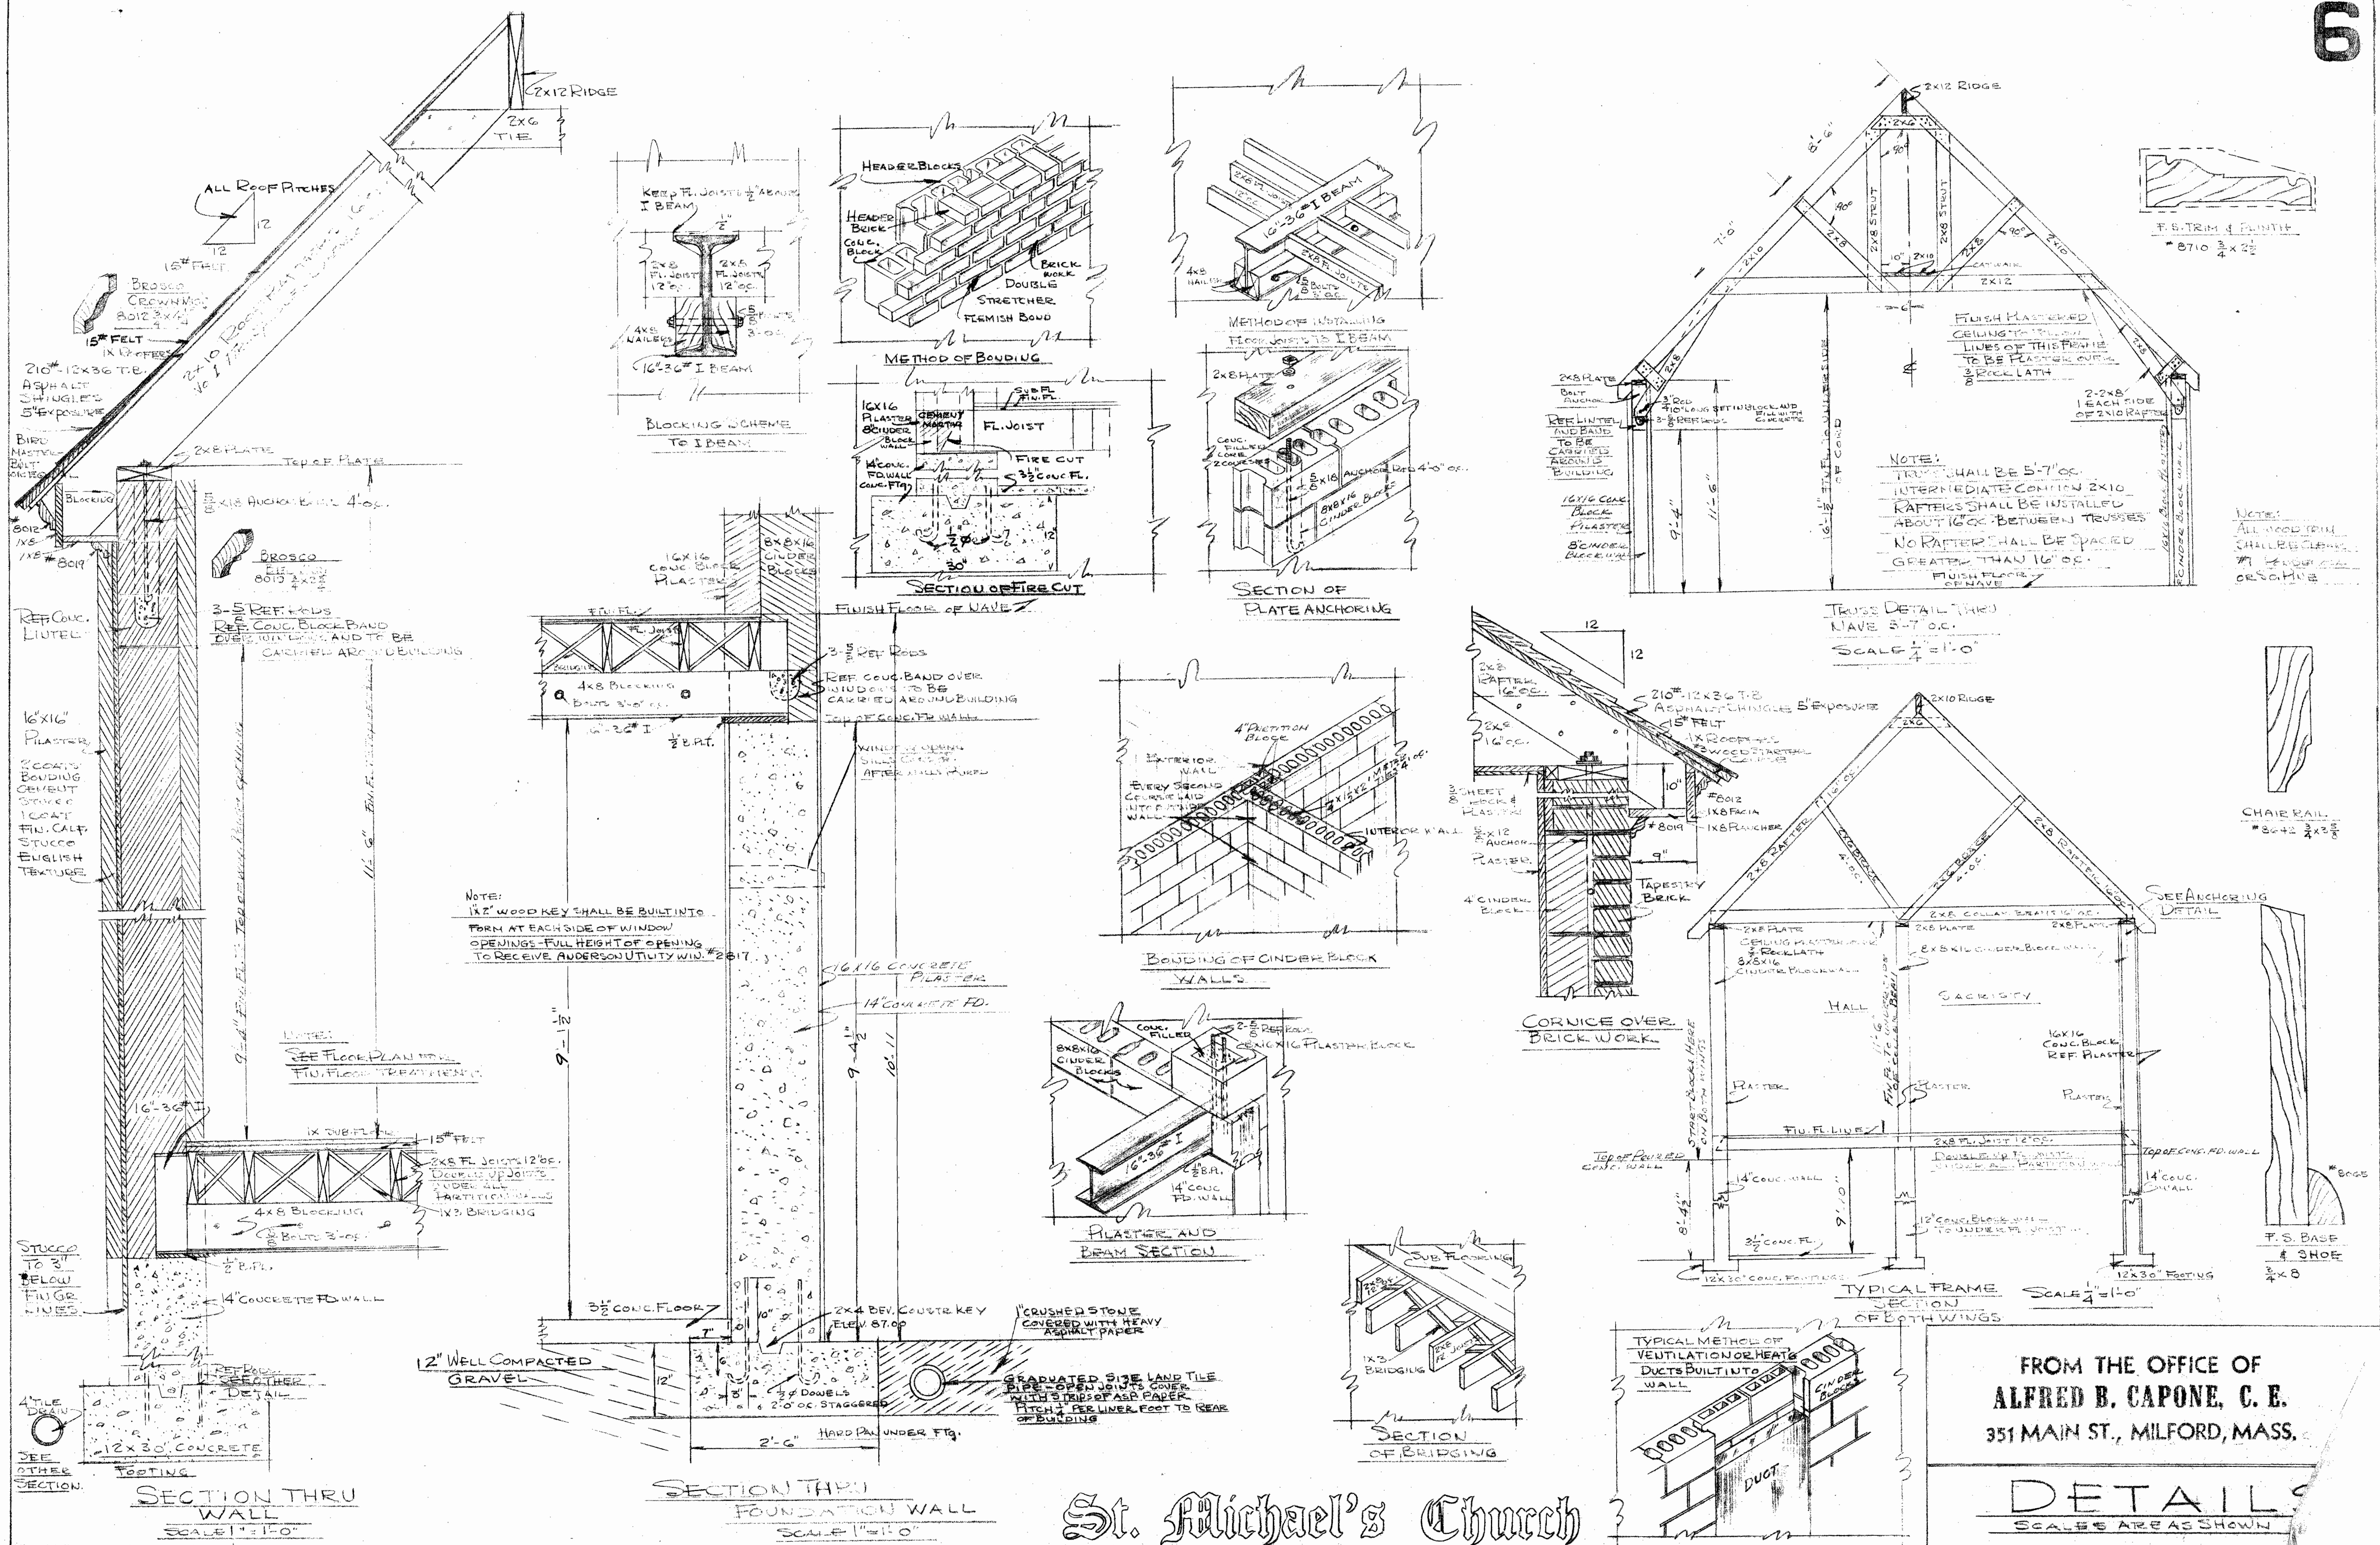


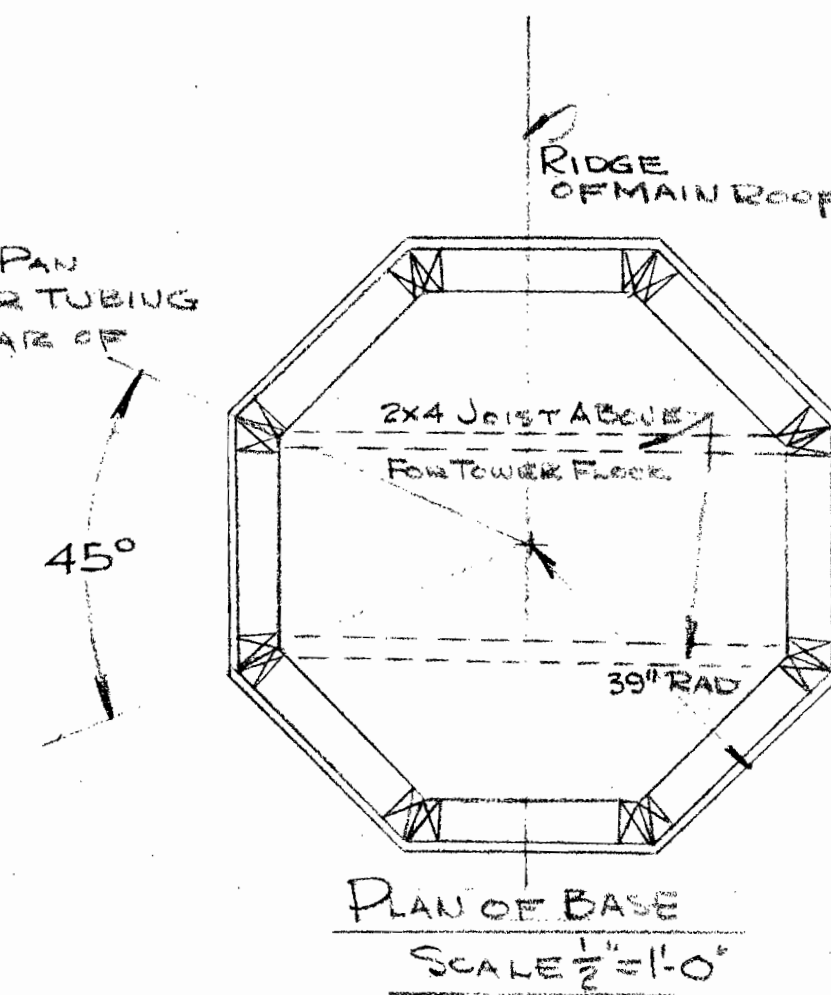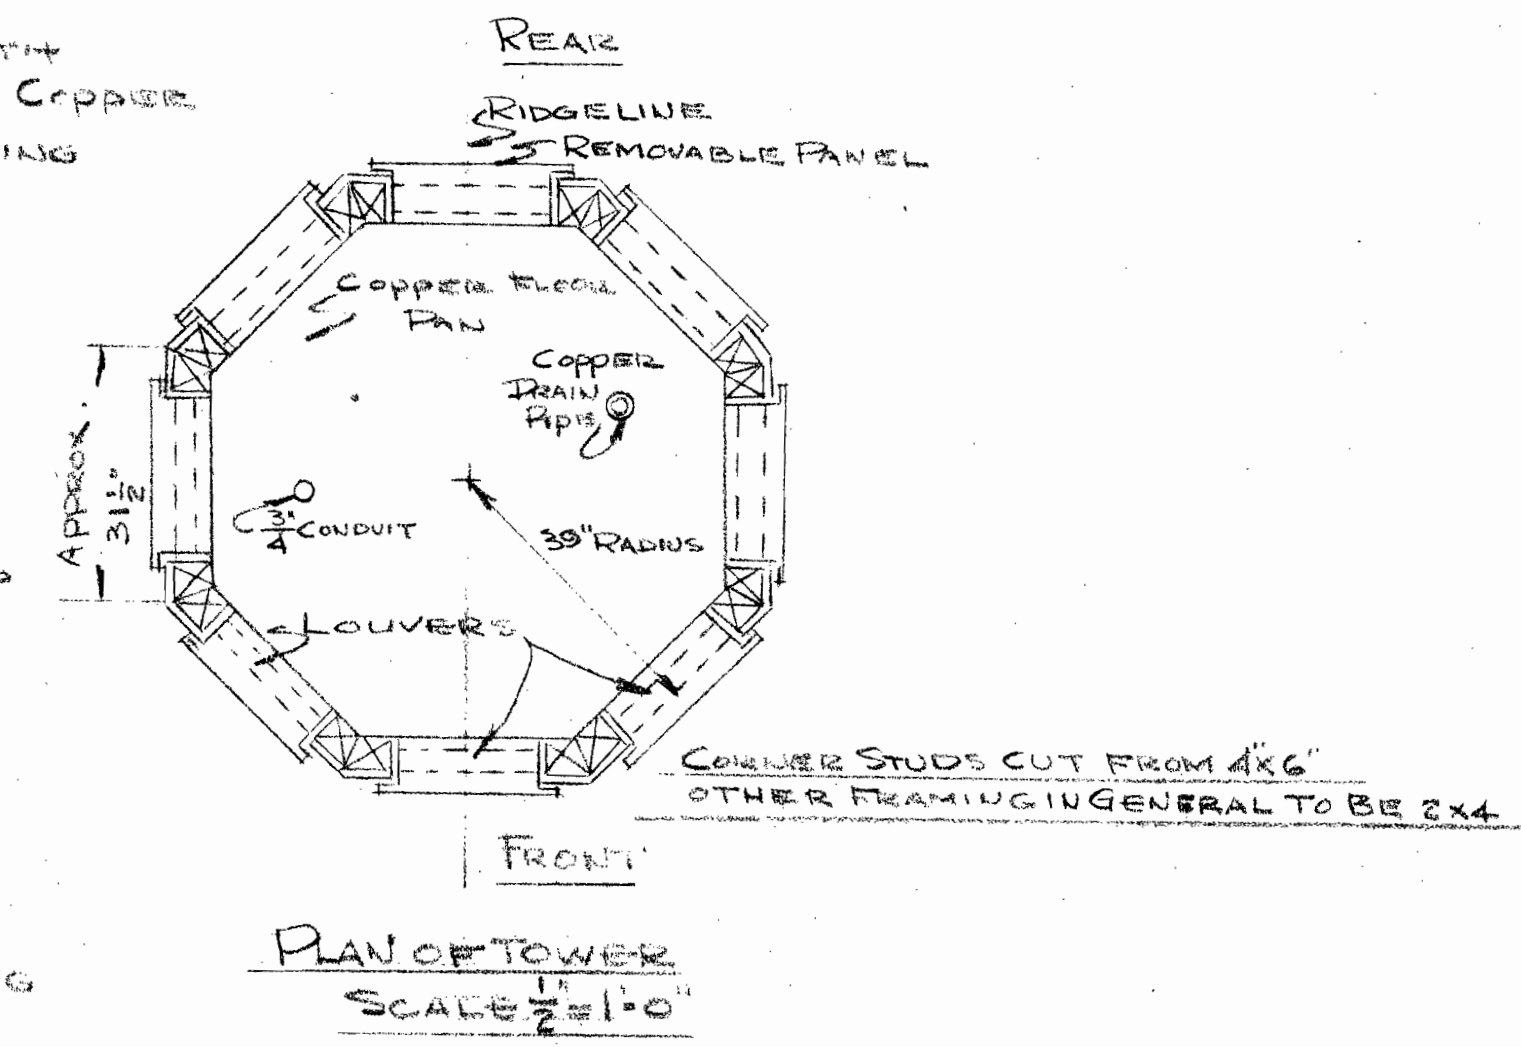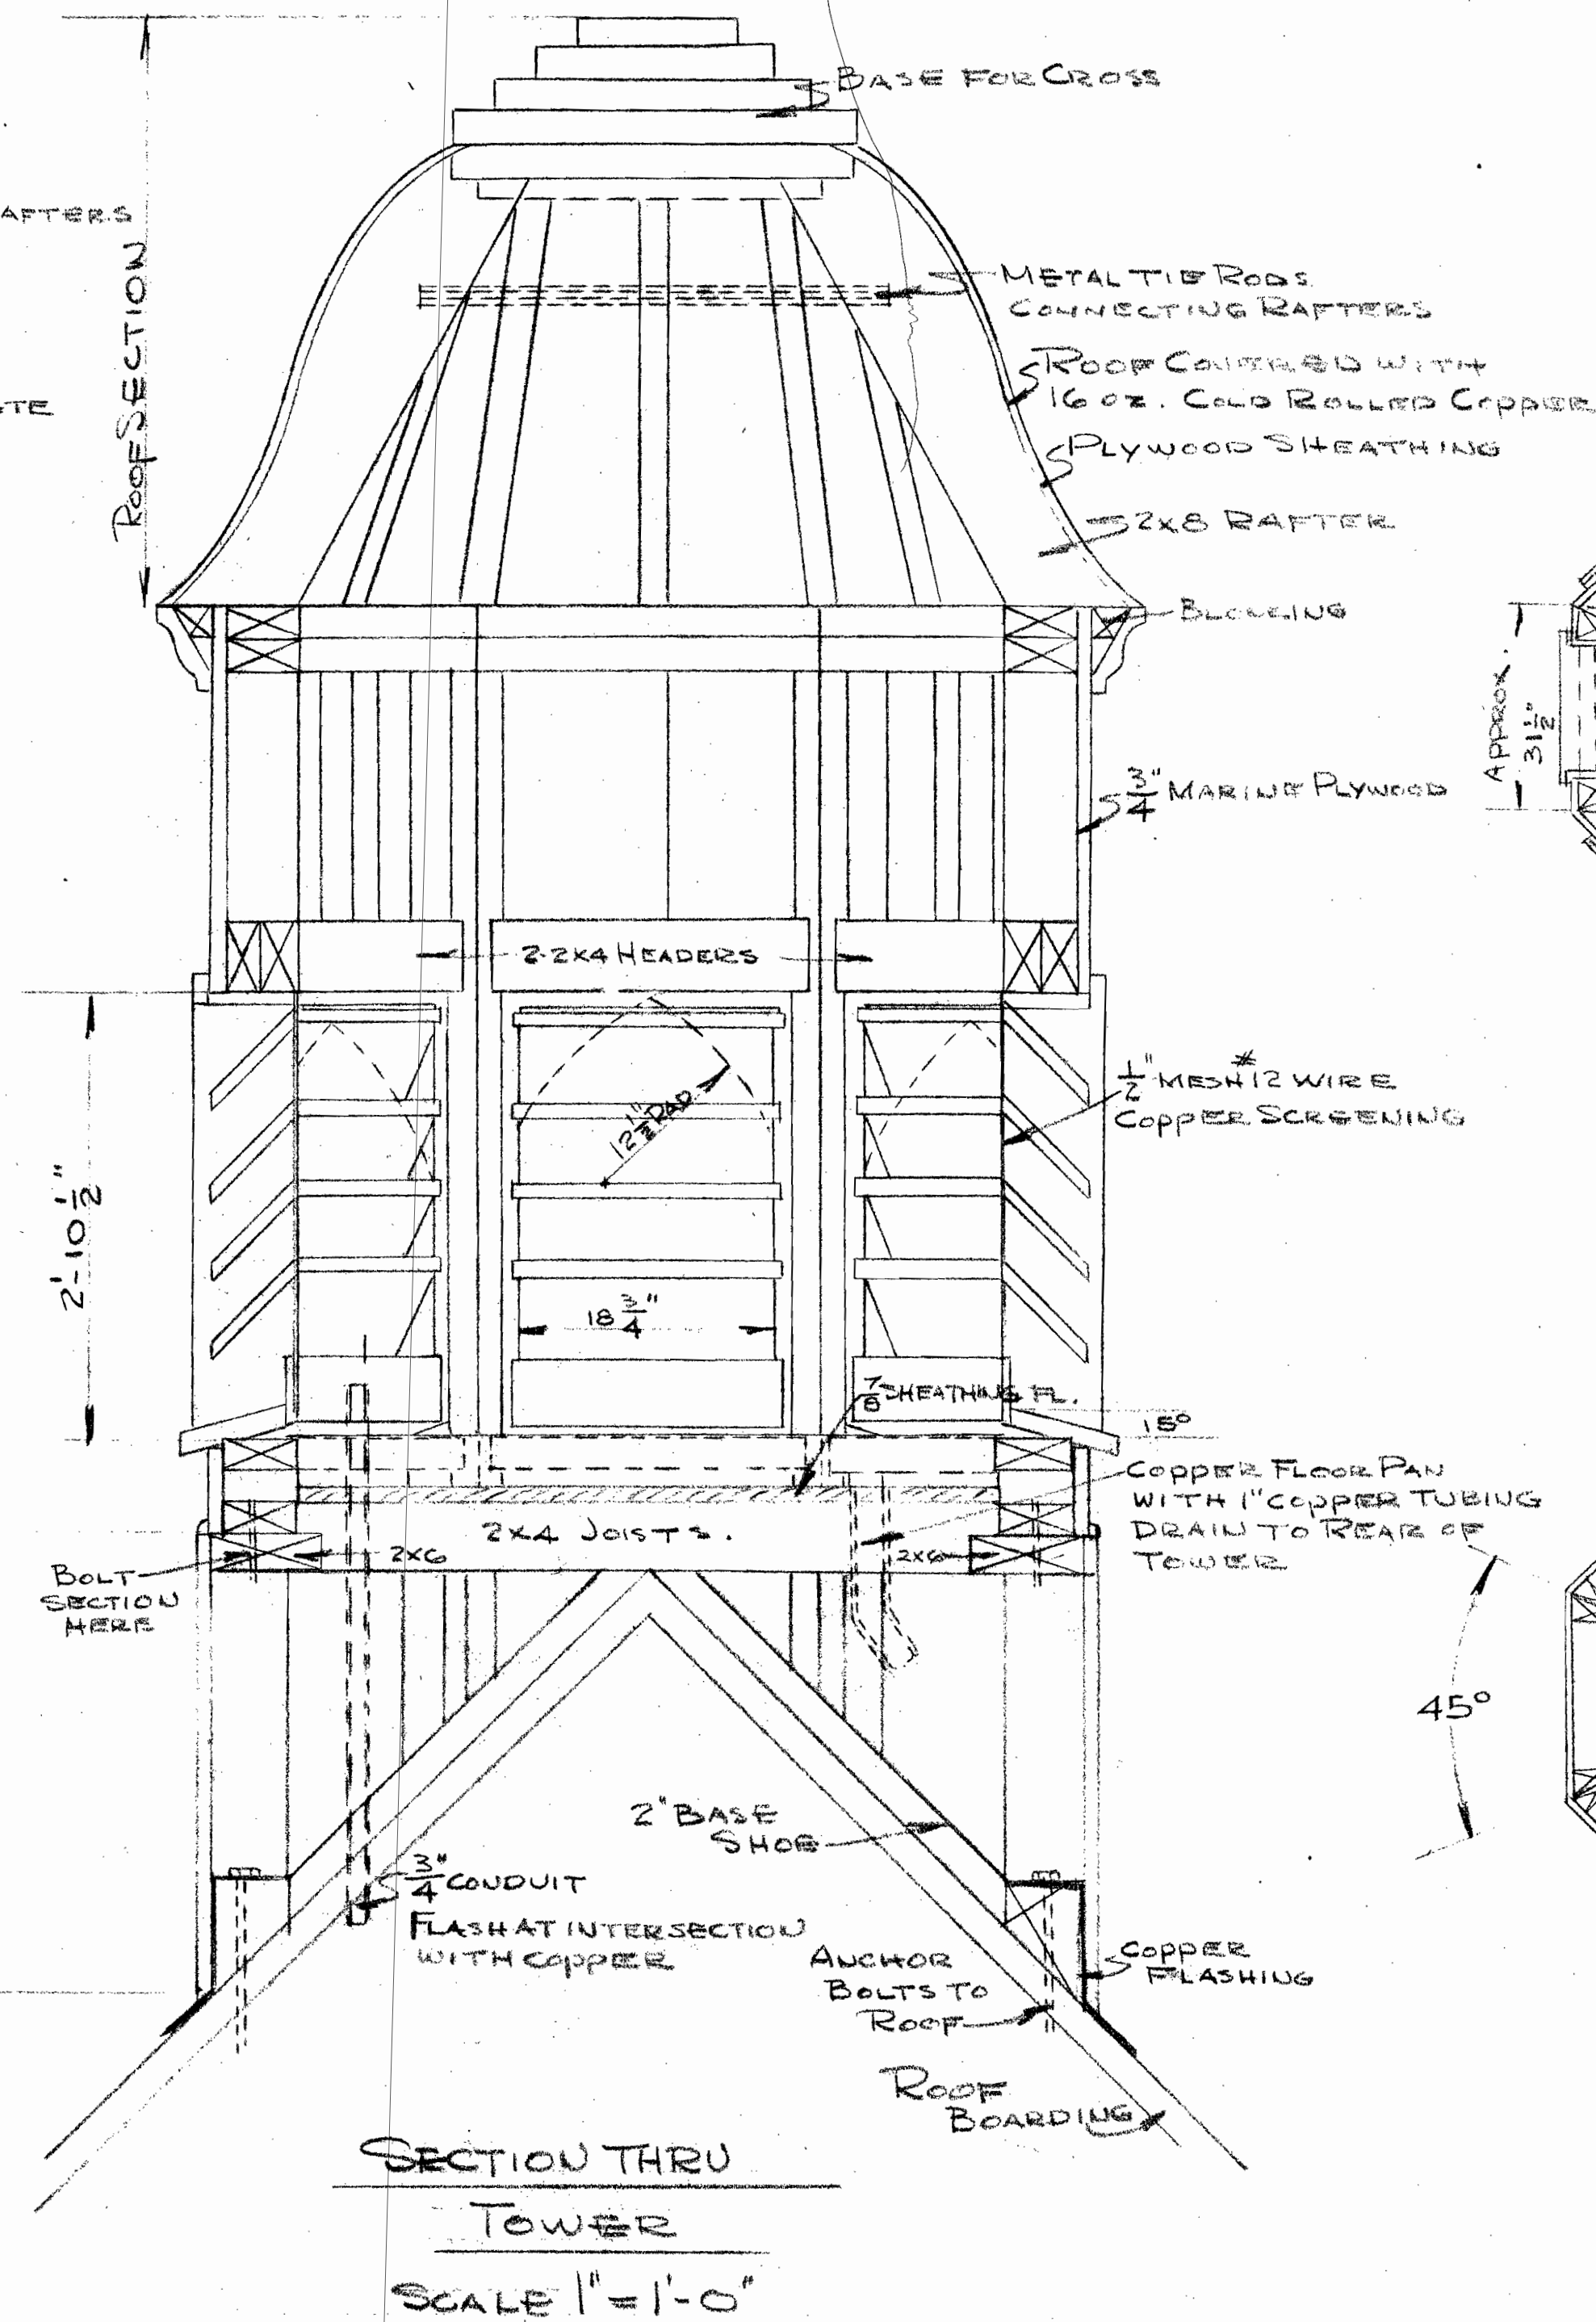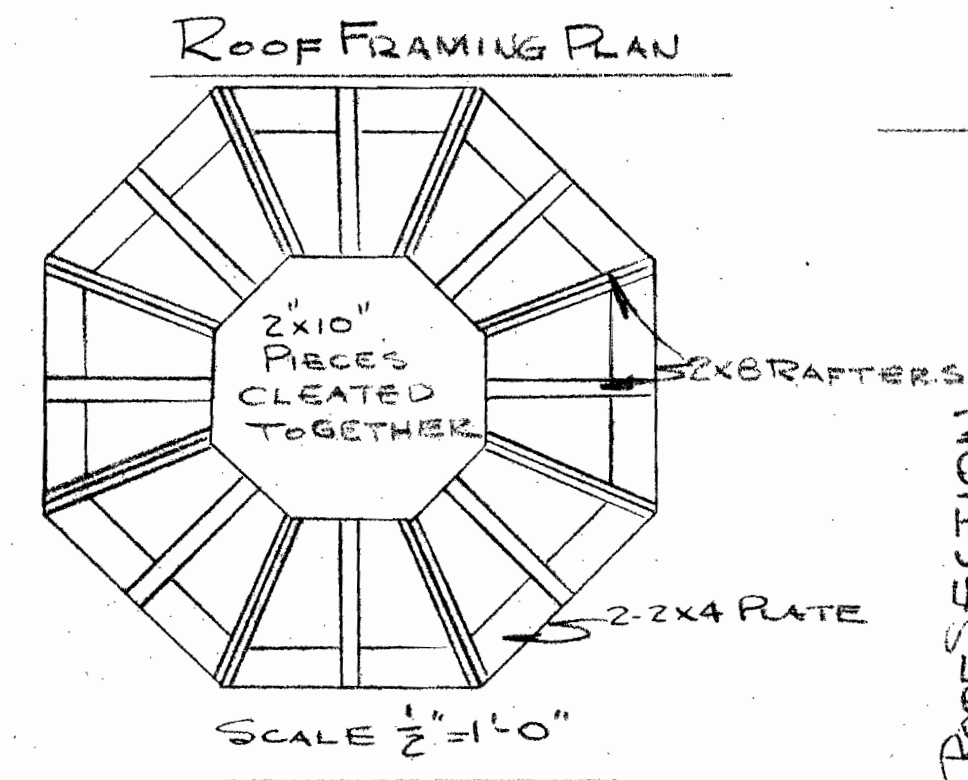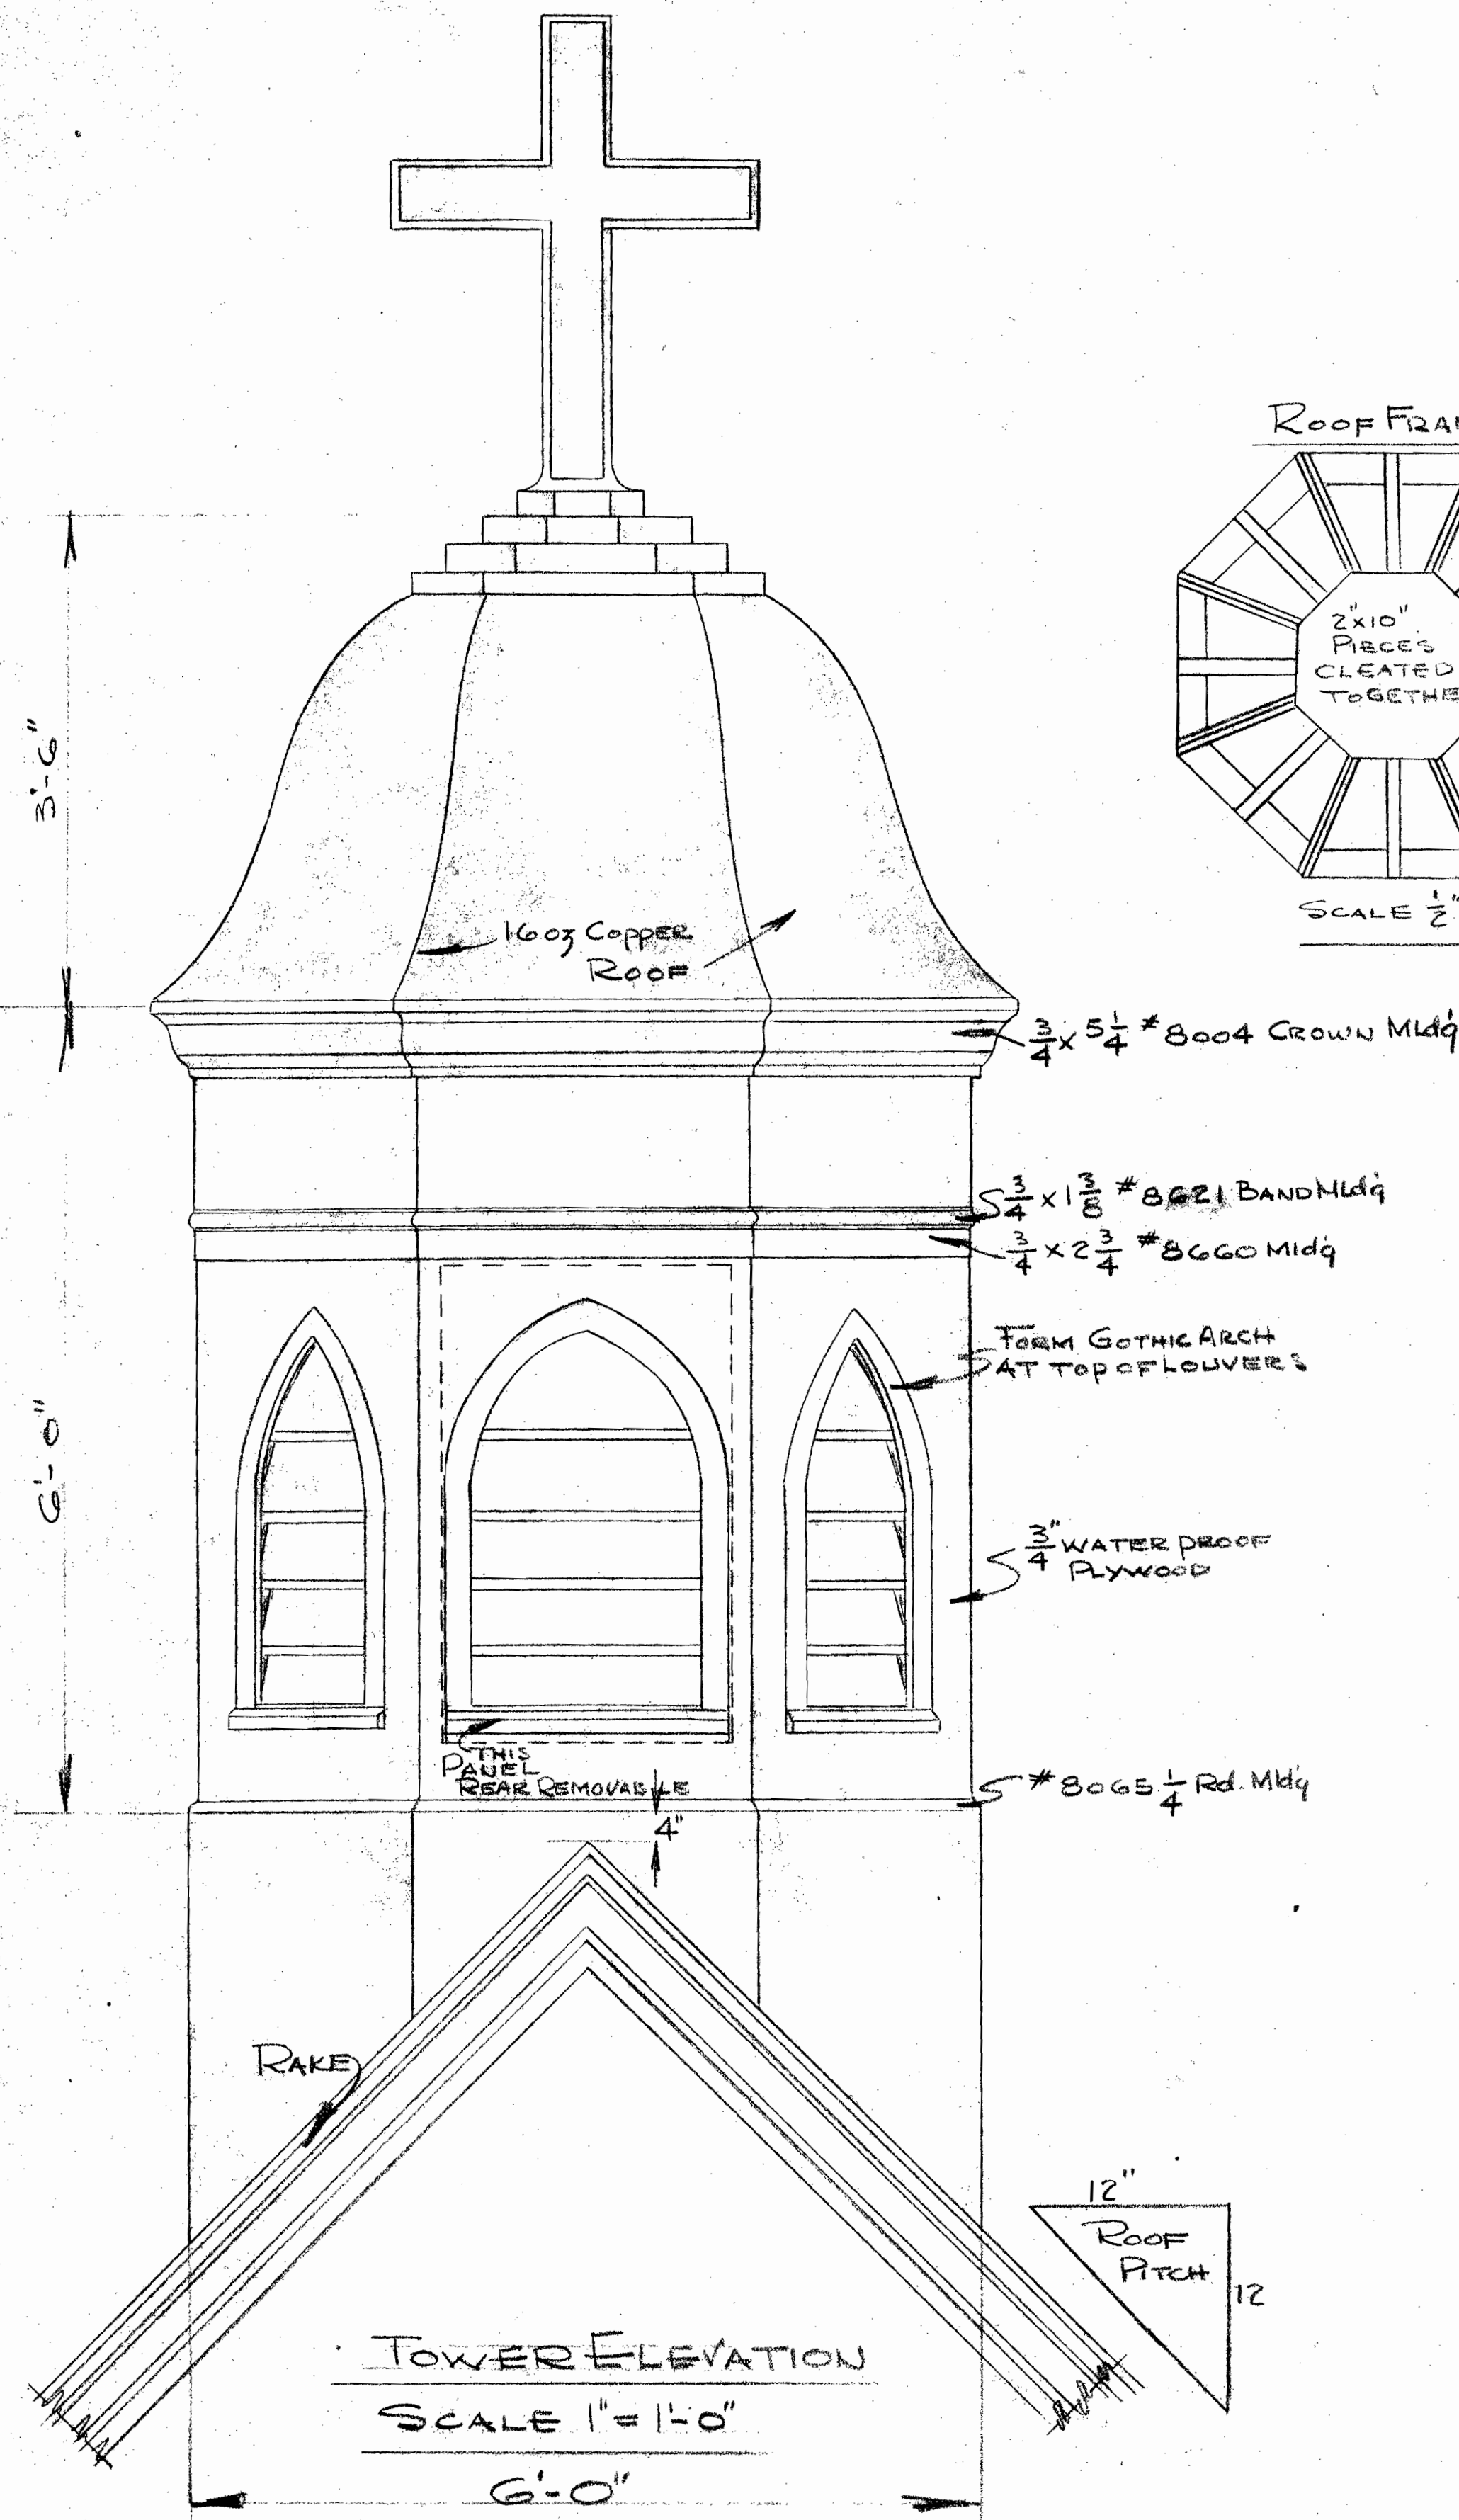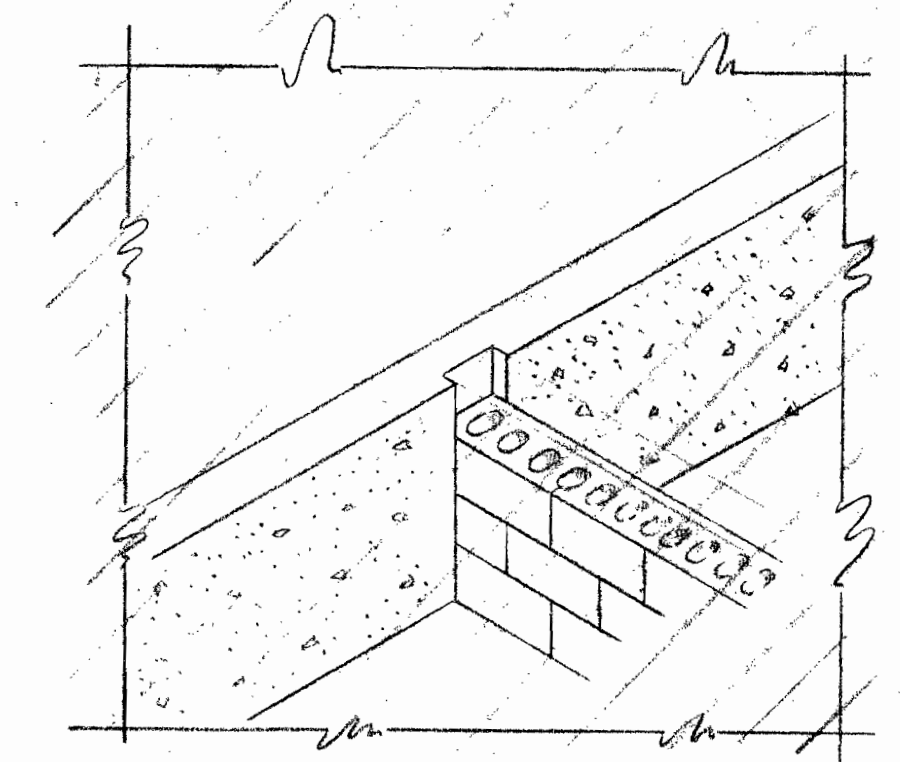

FROM THE OFFICE OF
ALFRED B. CAPONE, C. E.
351 MAIN ST., MILFORD, MASS.

St. Michael's Church

TOWER DETAILS

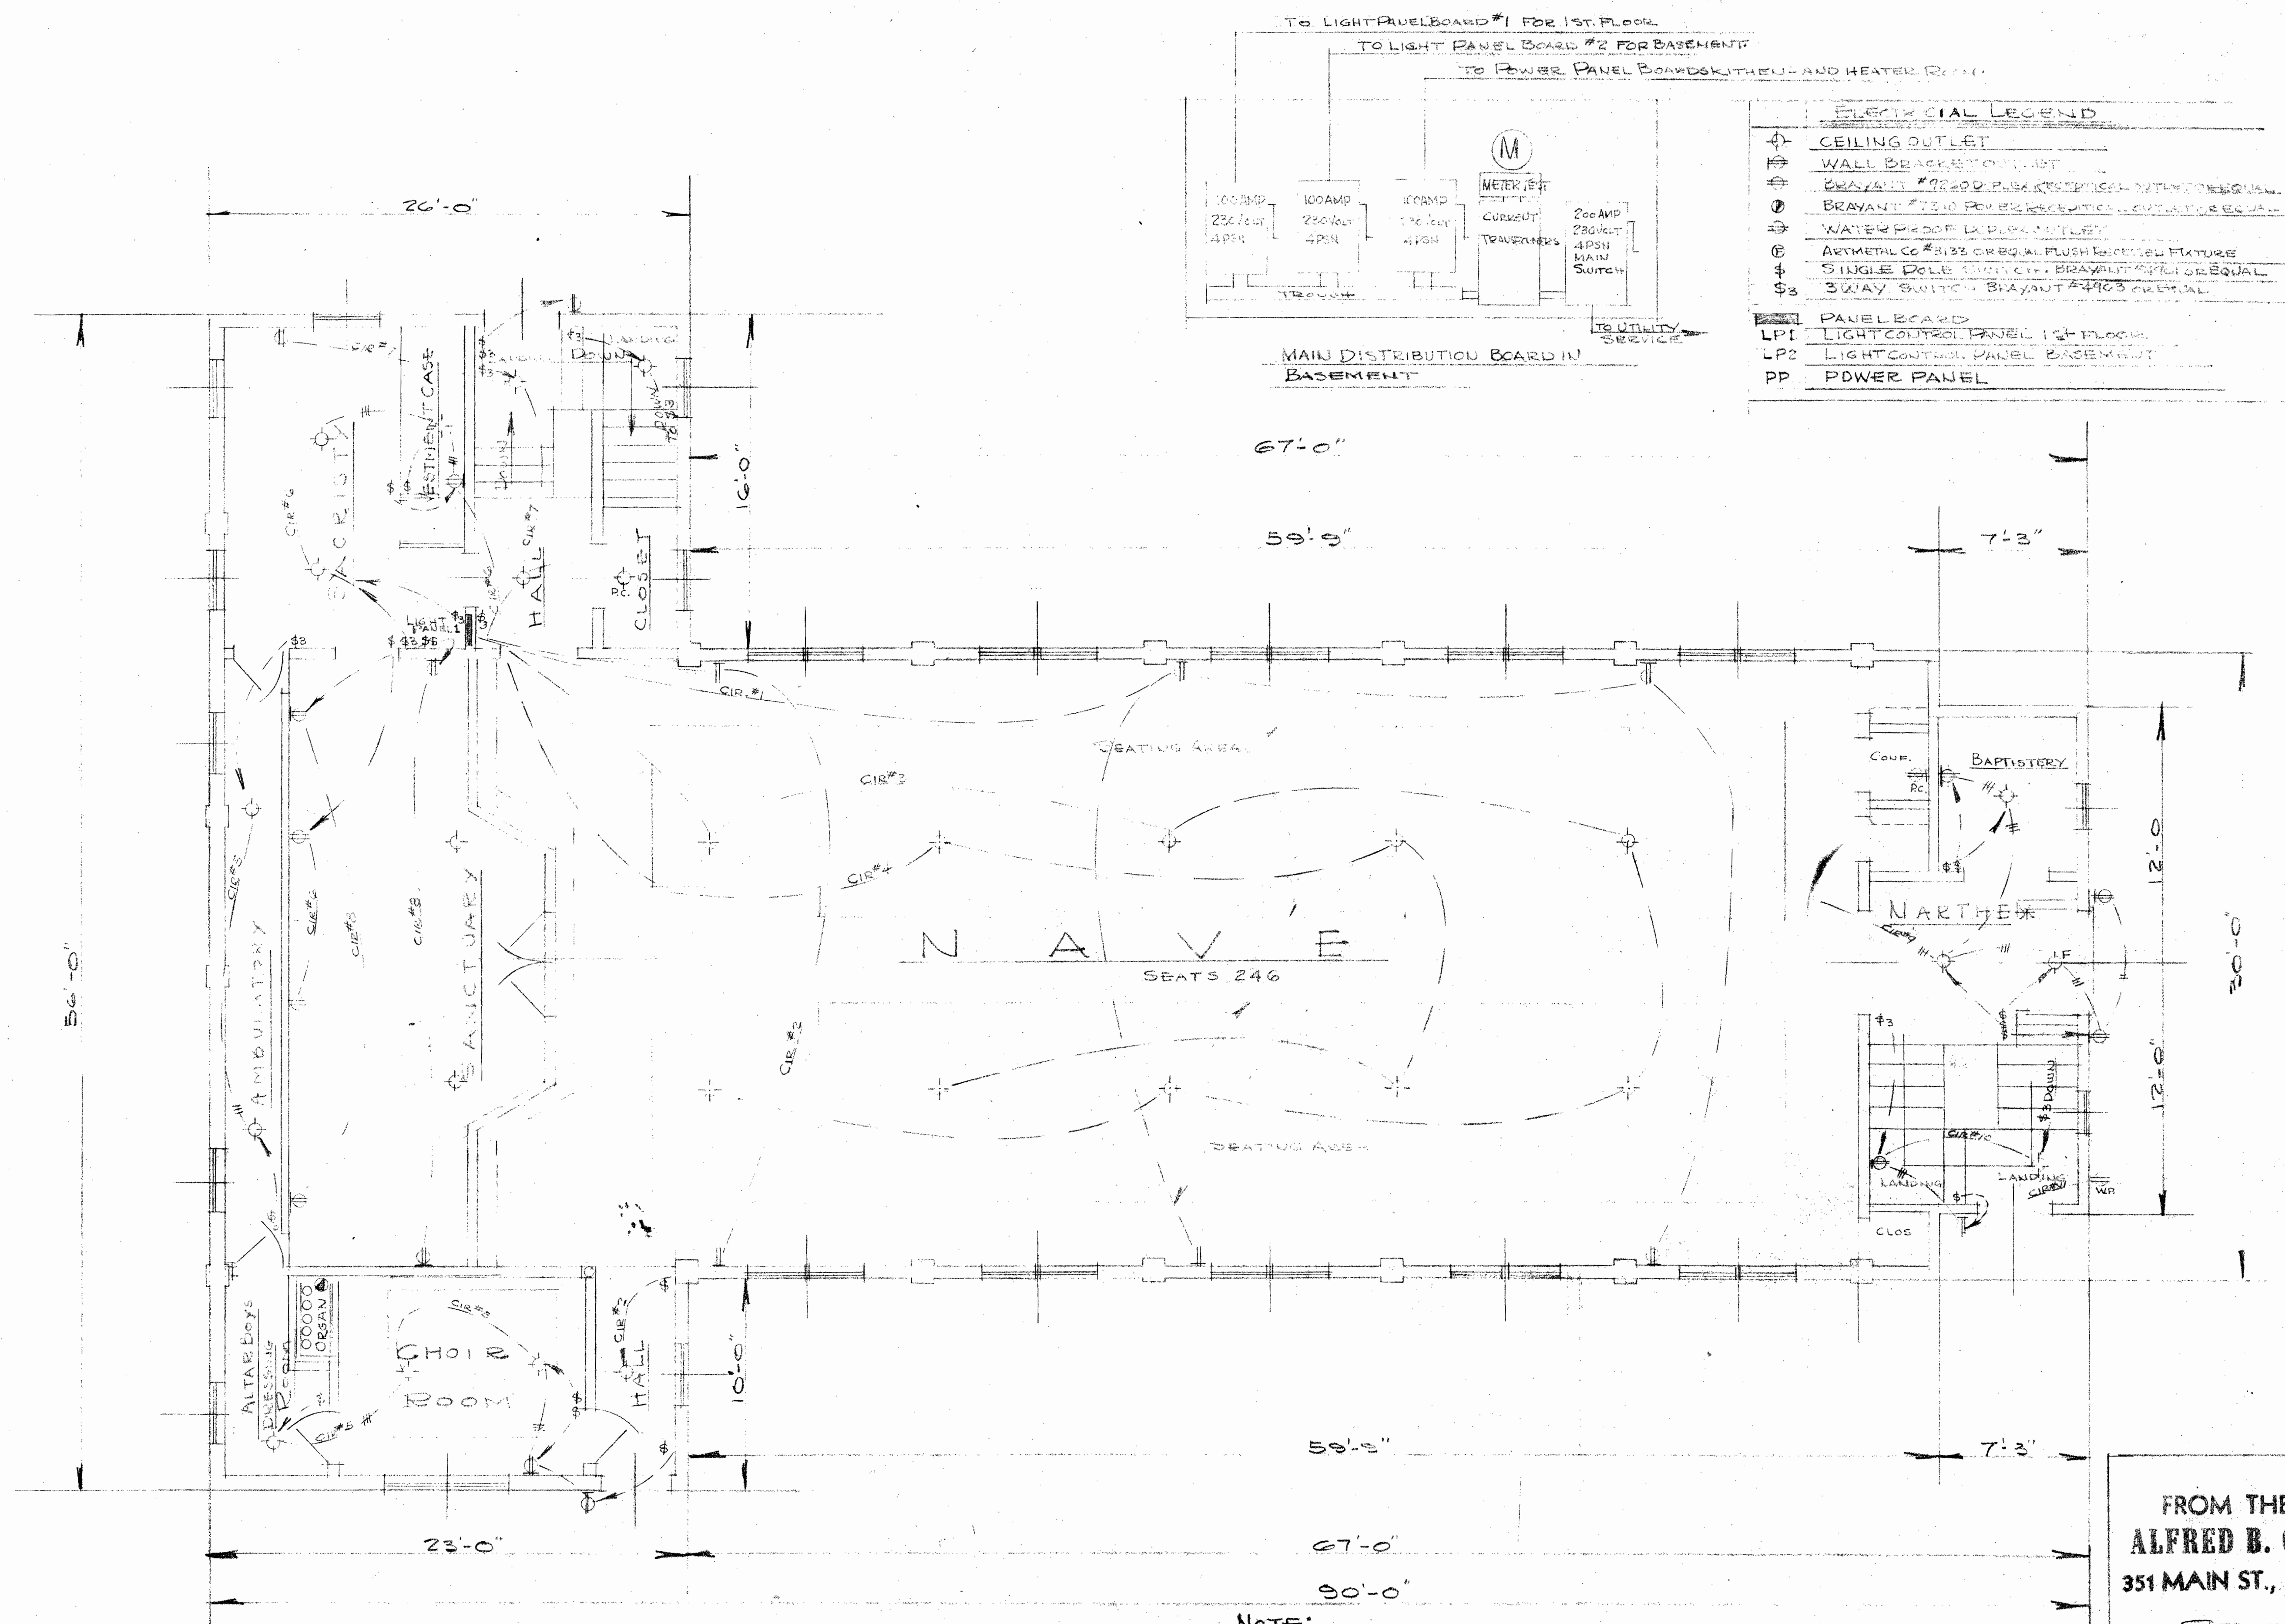


St. Michael's Church

NOTE:
FIXTURES SUPPLIED BY OWNER AND INSTALLED BY
ELECTRICAL CONTRACTOR AT NO ADDITIONAL
COST TO THE OWNER

FROM THE OFFICE OF
ALFRED B. CAPONE, C. E.
351 MAIN ST., MILFORD, MASS.

SCALE 1/4" = 1'-0"


FIRST FLOOR ELECTRICAL
PLAN

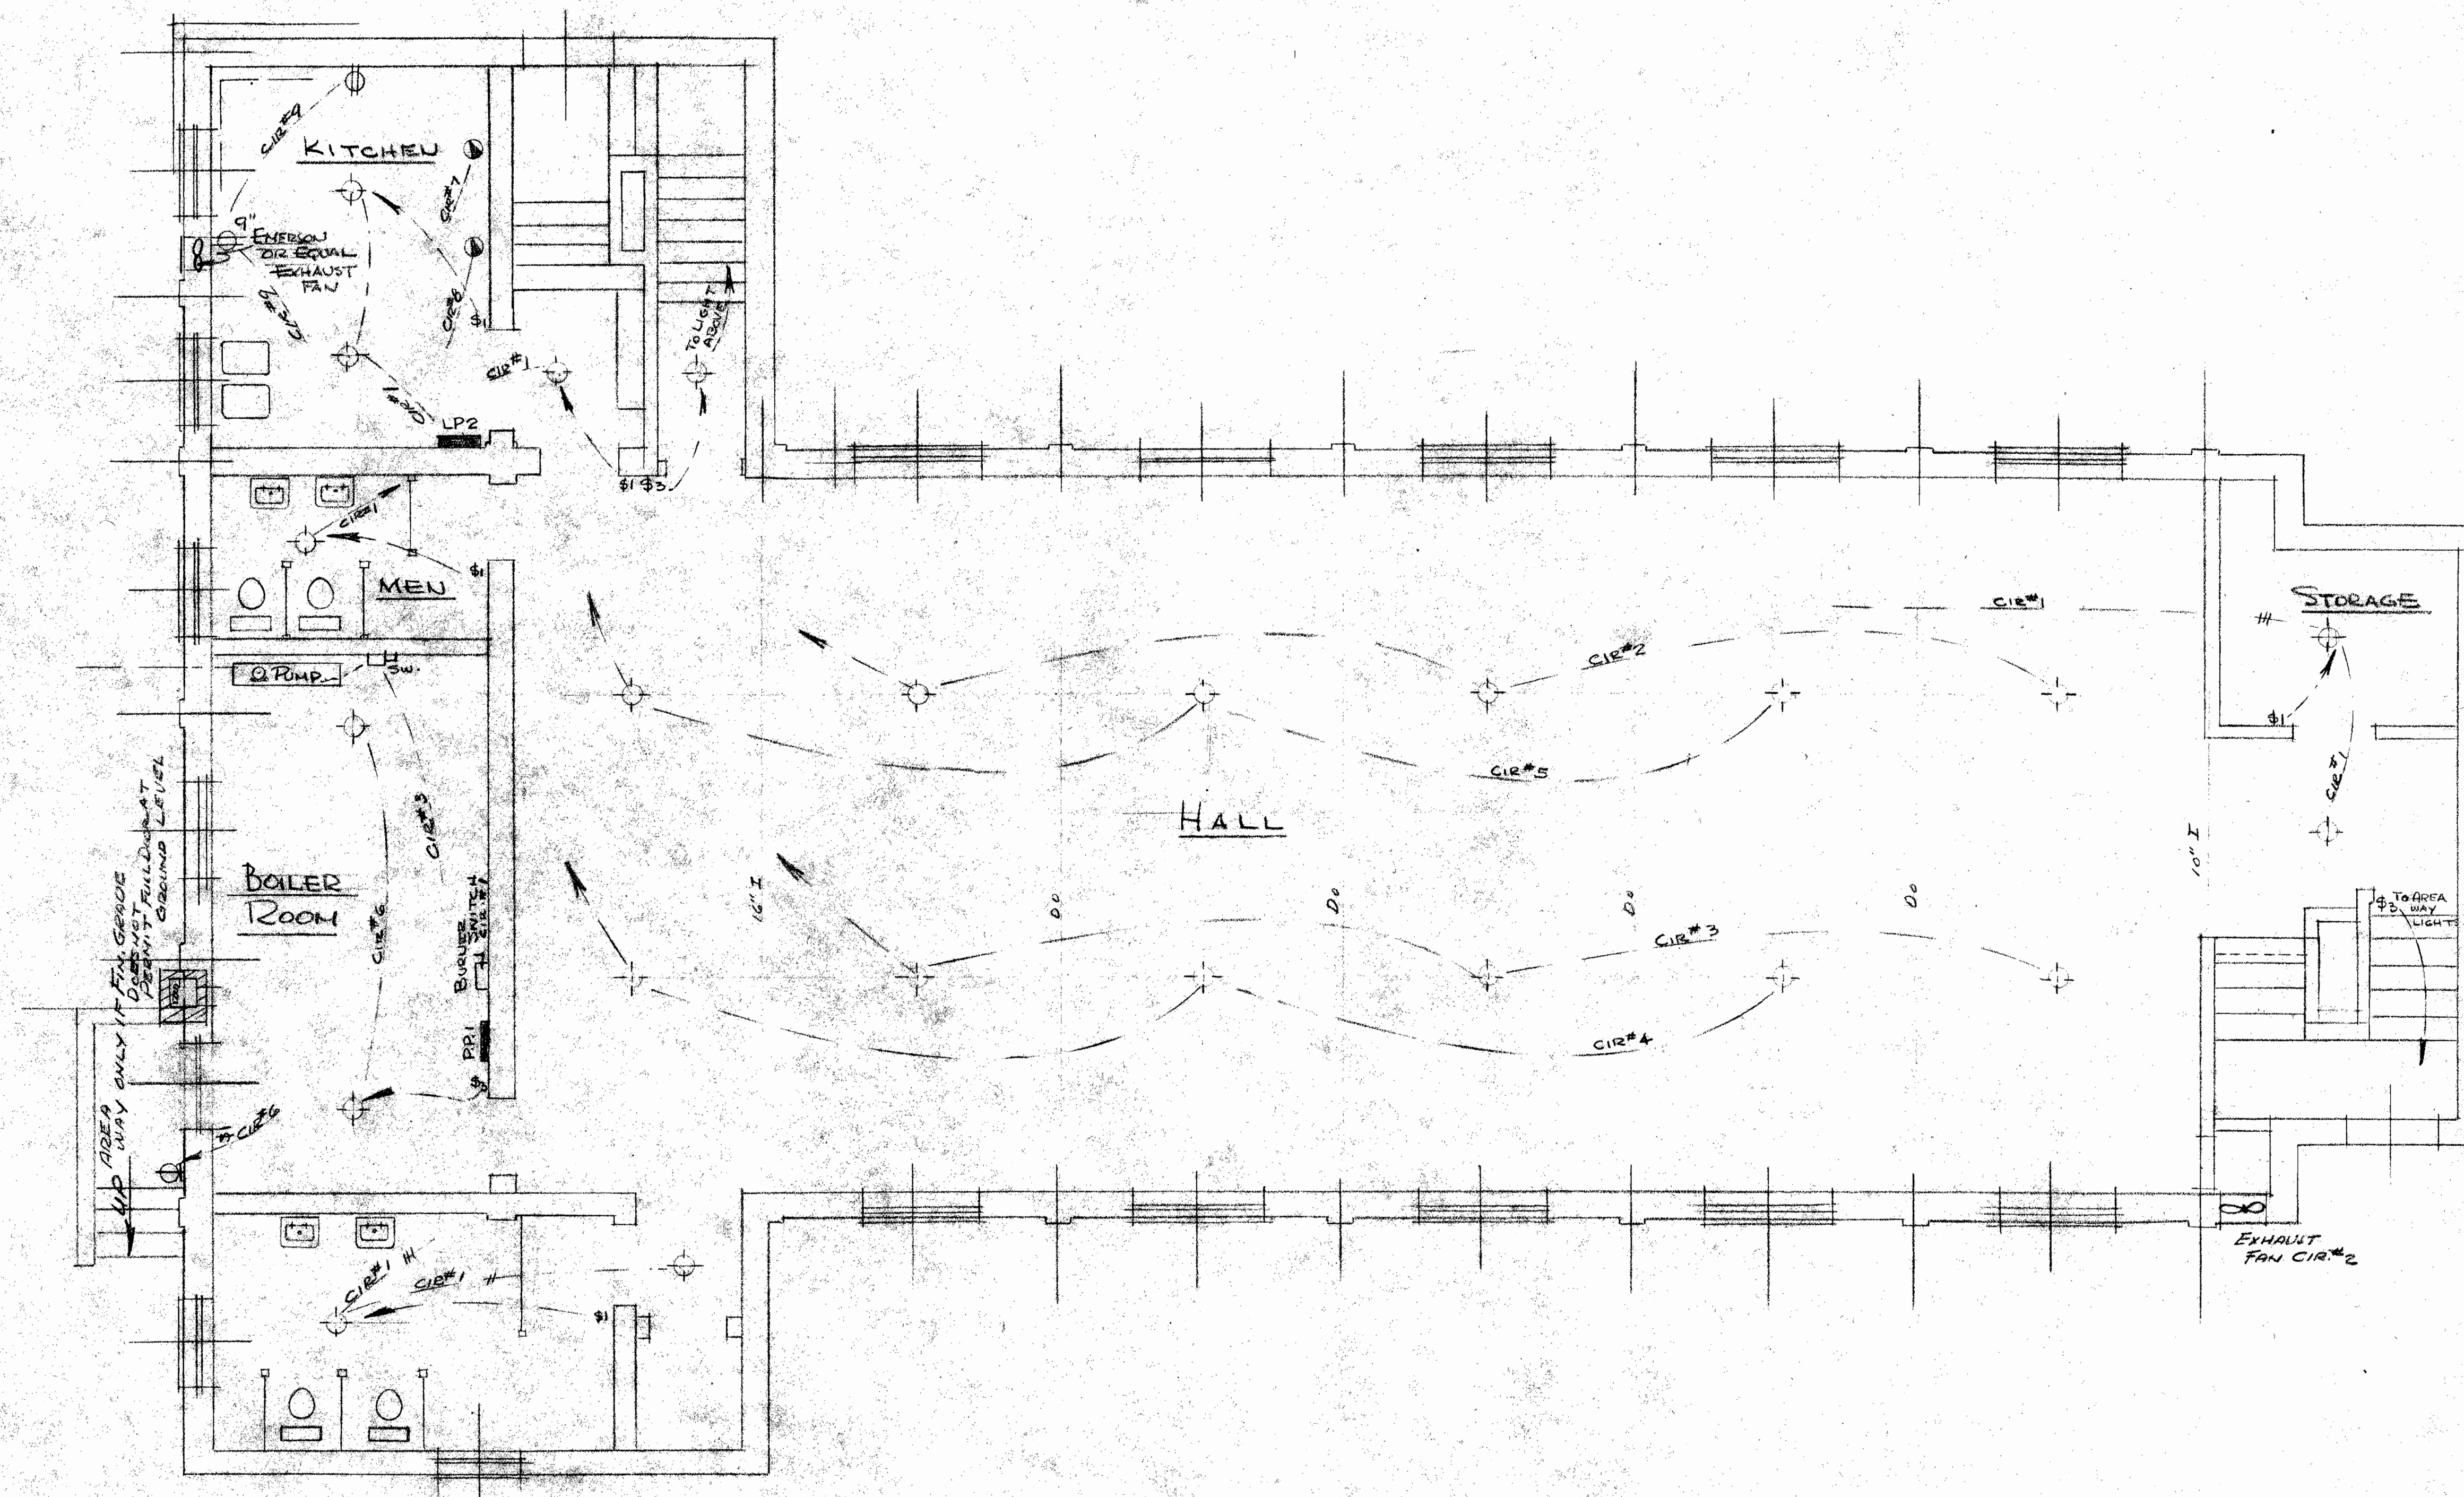

FROM THE OFFICE OF
ALFRED B. CAPONE, C. E.
 351 MAIN ST., MILFORD, MASS.

St. Michael's Church

BASEMENT ELECTRIC
 PLAN
 SCALE $\frac{1}{4}" = 1'-0"$

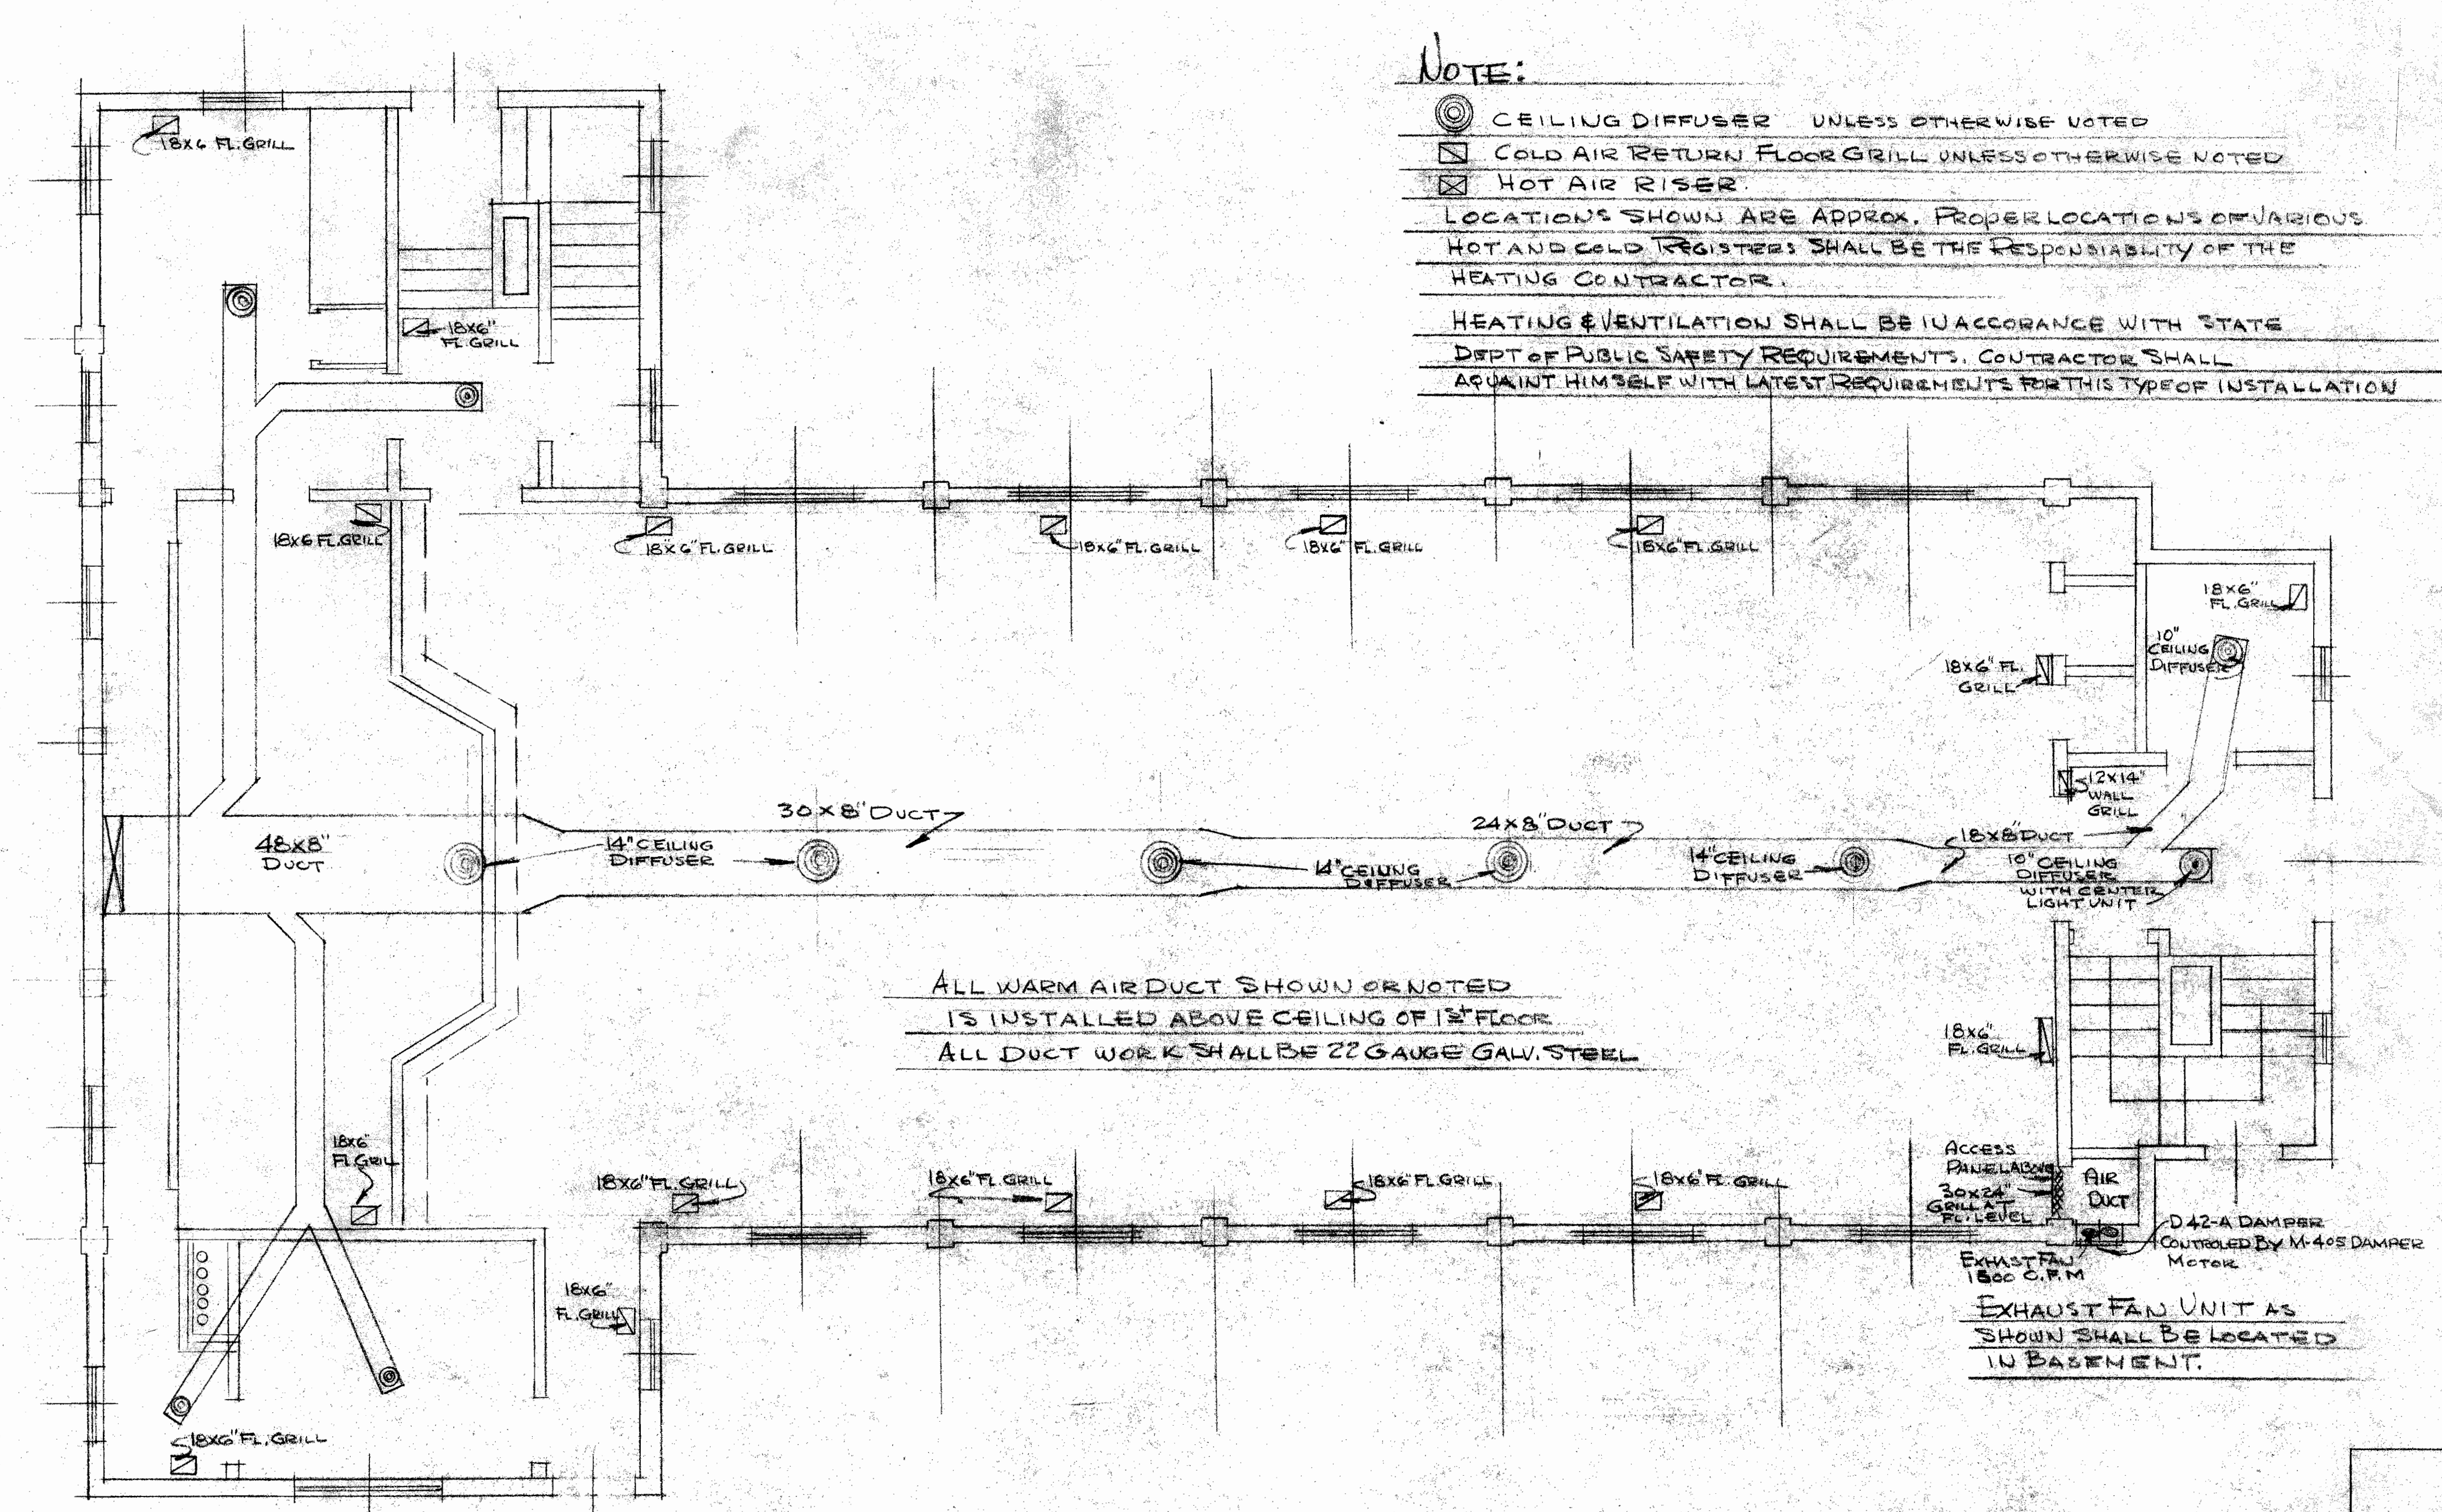

NOTE:

- ⊙ CEILING DIFFUSER UNLESS OTHERWISE NOTED
- ◻ COLD AIR RETURN FLOOR GRILL UNLESS OTHERWISE NOTED
- ⊠ HOT AIR RISER
- LOCATIONS SHOWN ARE APPROX. PROPER LOCATIONS OF VARIOUS HOT AND COLD REGISTERS SHALL BE THE RESPONSIBILITY OF THE HEATING CONTRACTOR.
- HEATING & VENTILATION SHALL BE IN ACCORDANCE WITH STATE DEPT OF PUBLIC SAFETY REQUIREMENTS. CONTRACTOR SHALL ACQUAINT HIMSELF WITH LATEST REQUIREMENTS FOR THIS TYPE OF INSTALLATION


ALL WARM AIR DUCT SHOWN OR NOTED
IS INSTALLED ABOVE CEILING OF 1ST FLOOR
ALL DUCT WORK SHALL BE 22 GAUGE GALV. STEEL

ACCESS PANELS 30x24 GRILL AT FLOOR LEVEL
AIR DUCT
D-42-A DAMPER CONTROLLED BY M-40S DAMPER MOTOR
EXHAUST FAN 1800 C.F.M.
EXHAUST FAN UNIT AS SHOWN SHALL BE LOCATED IN BASEMENT.

FROM THE OFFICE OF
ALFRED B. CAPONE, C. E.
351 MAIN ST., MILFORD, MASS.

St. Michael's Church

FIRST FLOOR HEATING & VENTILATING
SCALE 1/4" = 1'-0"

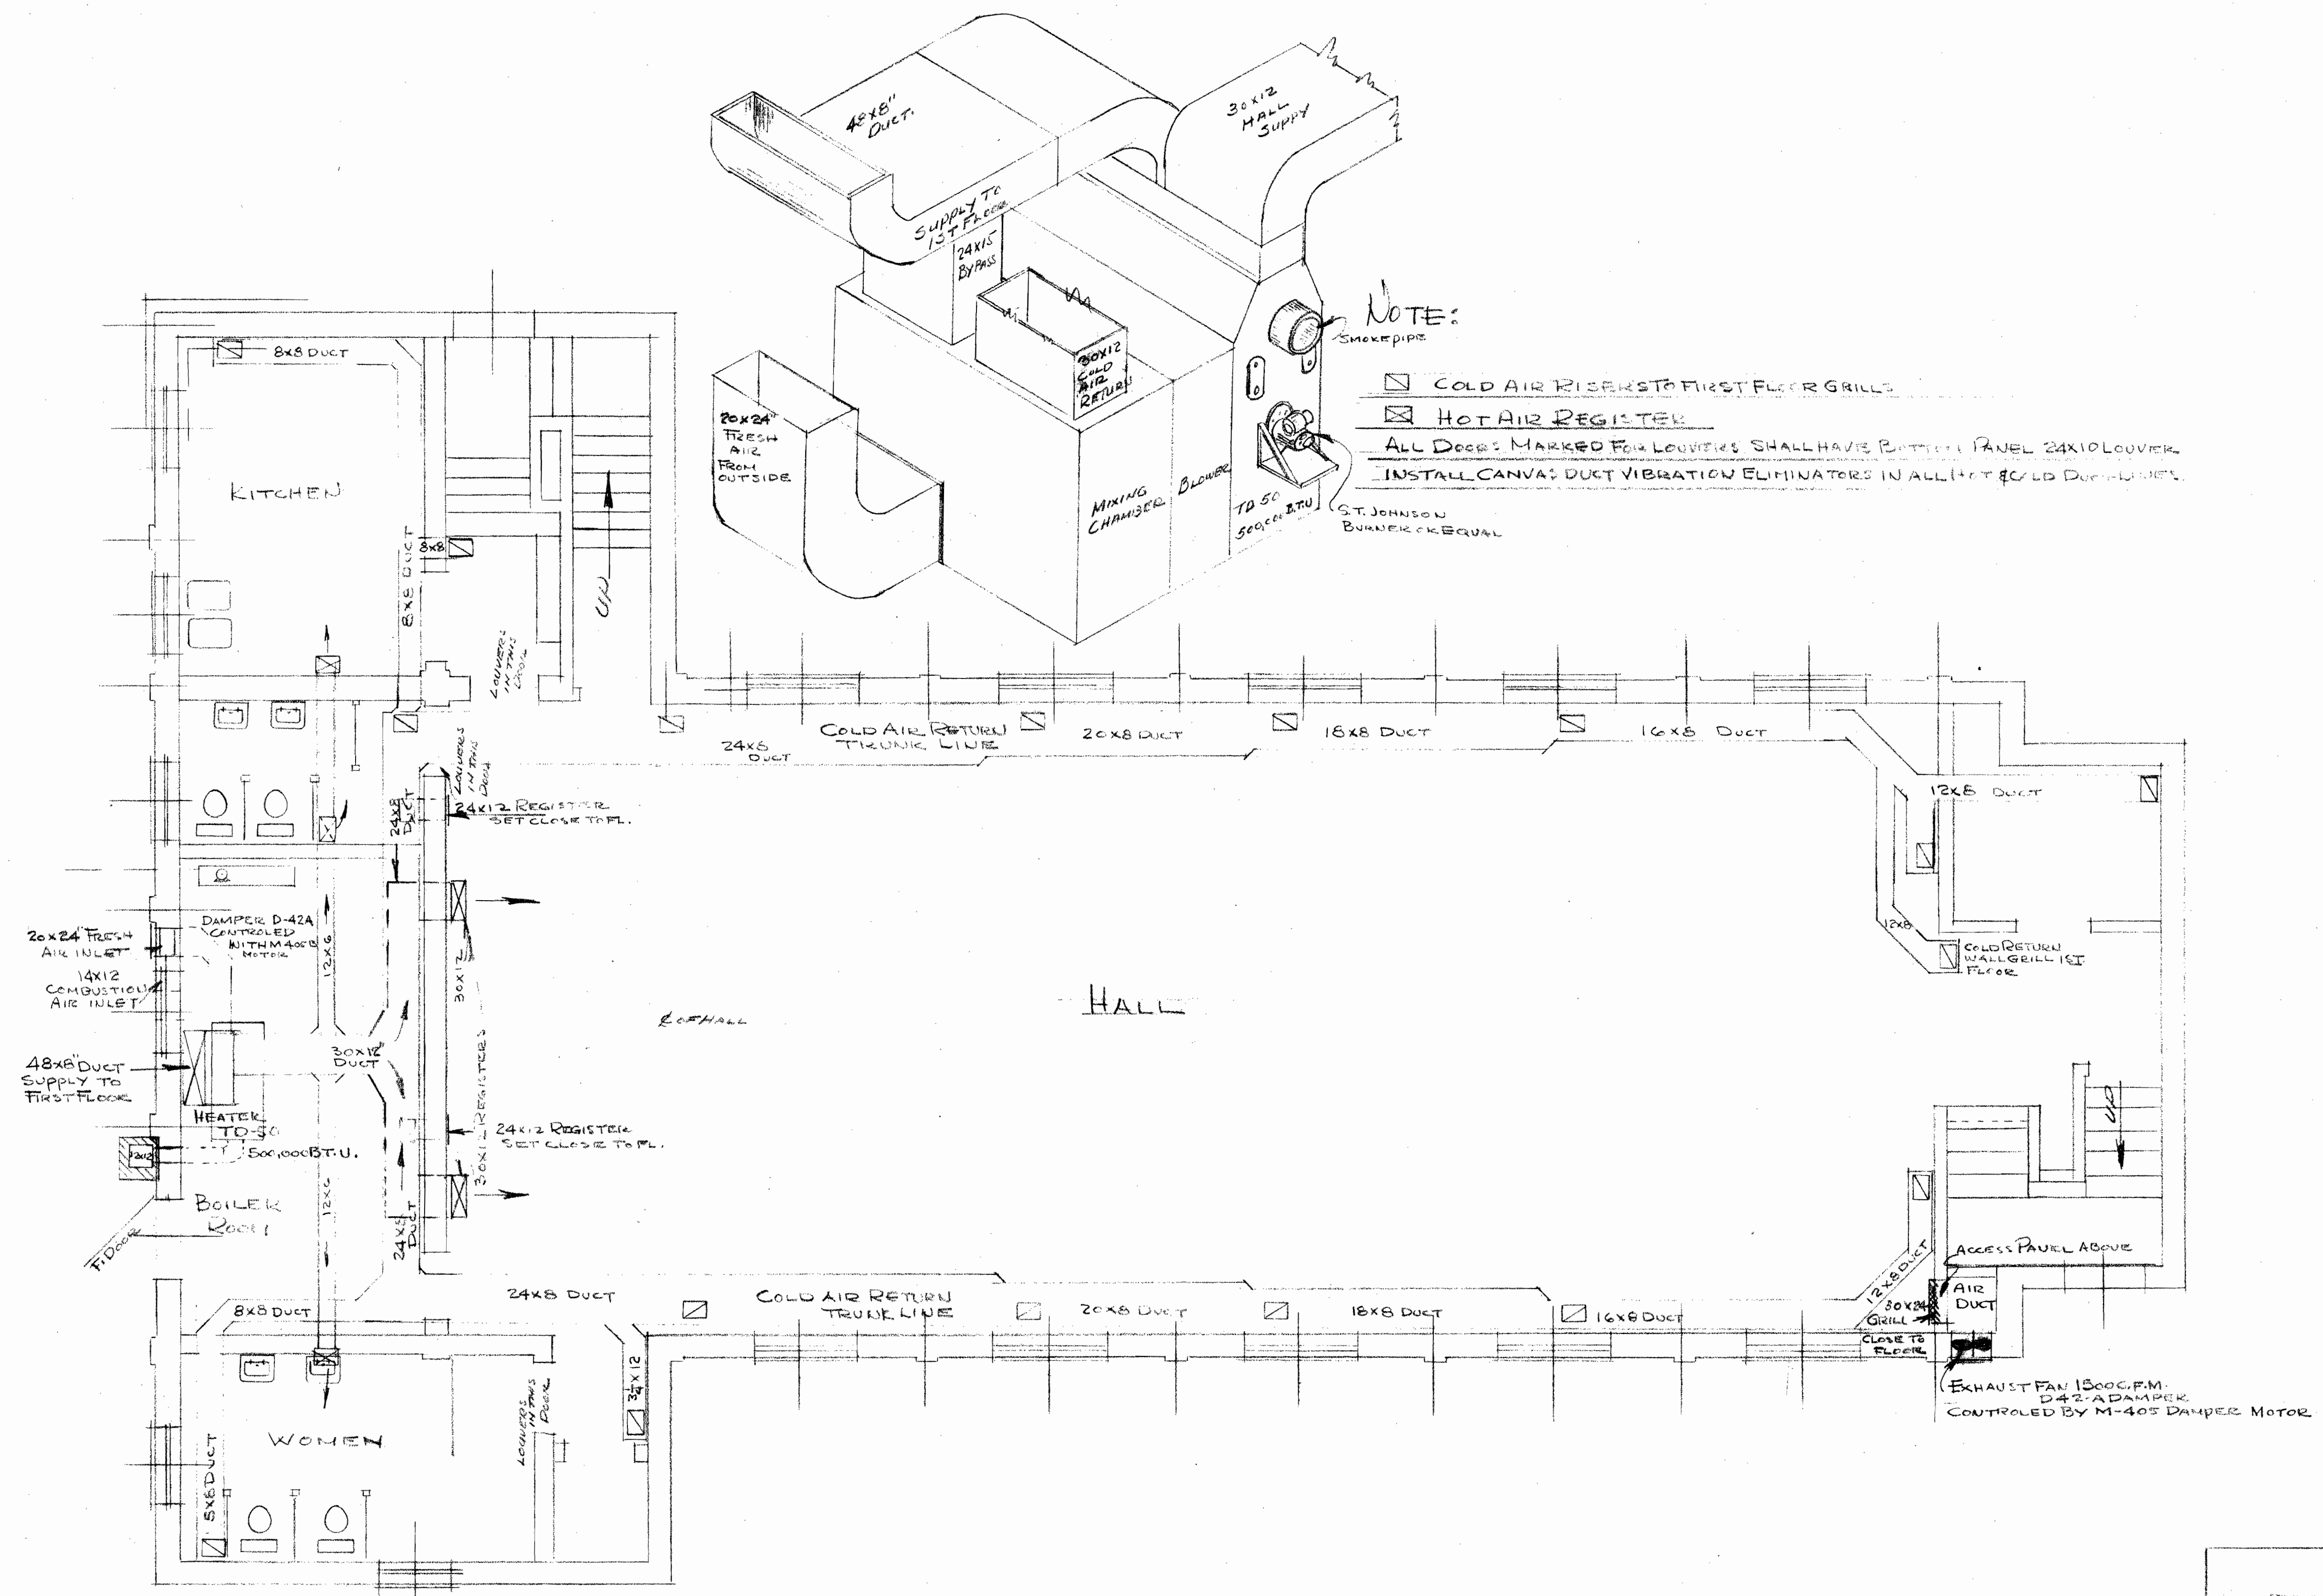

FROM THE OFFICE OF
ALFRED B. CAPONE, C. E.
 351 MAIN ST., MILFORD, MASS.

St. Michael's Church

BASEMENT HEATING & VENTILATING
 SCALE $\frac{1}{4} = 1'-0"$